

N
 ■ Surrey Hills AONB
 ■ Other AONBs
 ■ South Downs National Park
 □ Proposed Boundary
 ■ Proposed Boundary Extension
 ■ Proposed Minor Boundary Refinement
 □ Detailed Map



Coordinate System: British National Grid
 Scale at A3: 1:175,000
 0 5 10 km

© Natural England copyright
 © Crown copyright and database right 2023
 Ordnance Survey Licence No. 100022021

AFA
 landscape architecture and
 environmental planning
 Resources
 FOR CHANGE
 SCGIS
 XYZ - it's what we do

**Surrey Hills AONB
 Boundary Variation Project
 Statutory Consultation 2023**
**Fig.12
 Proposed Boundary Extensions
 Index Map**

NATURAL ENGLAND

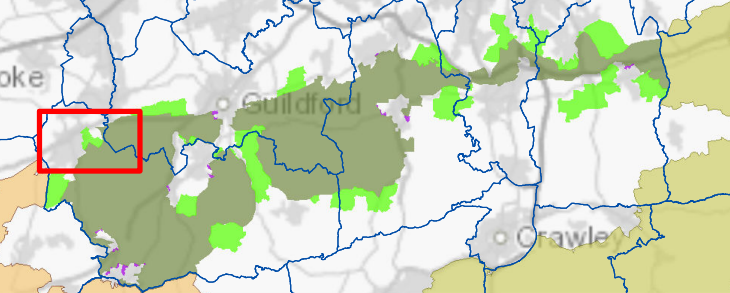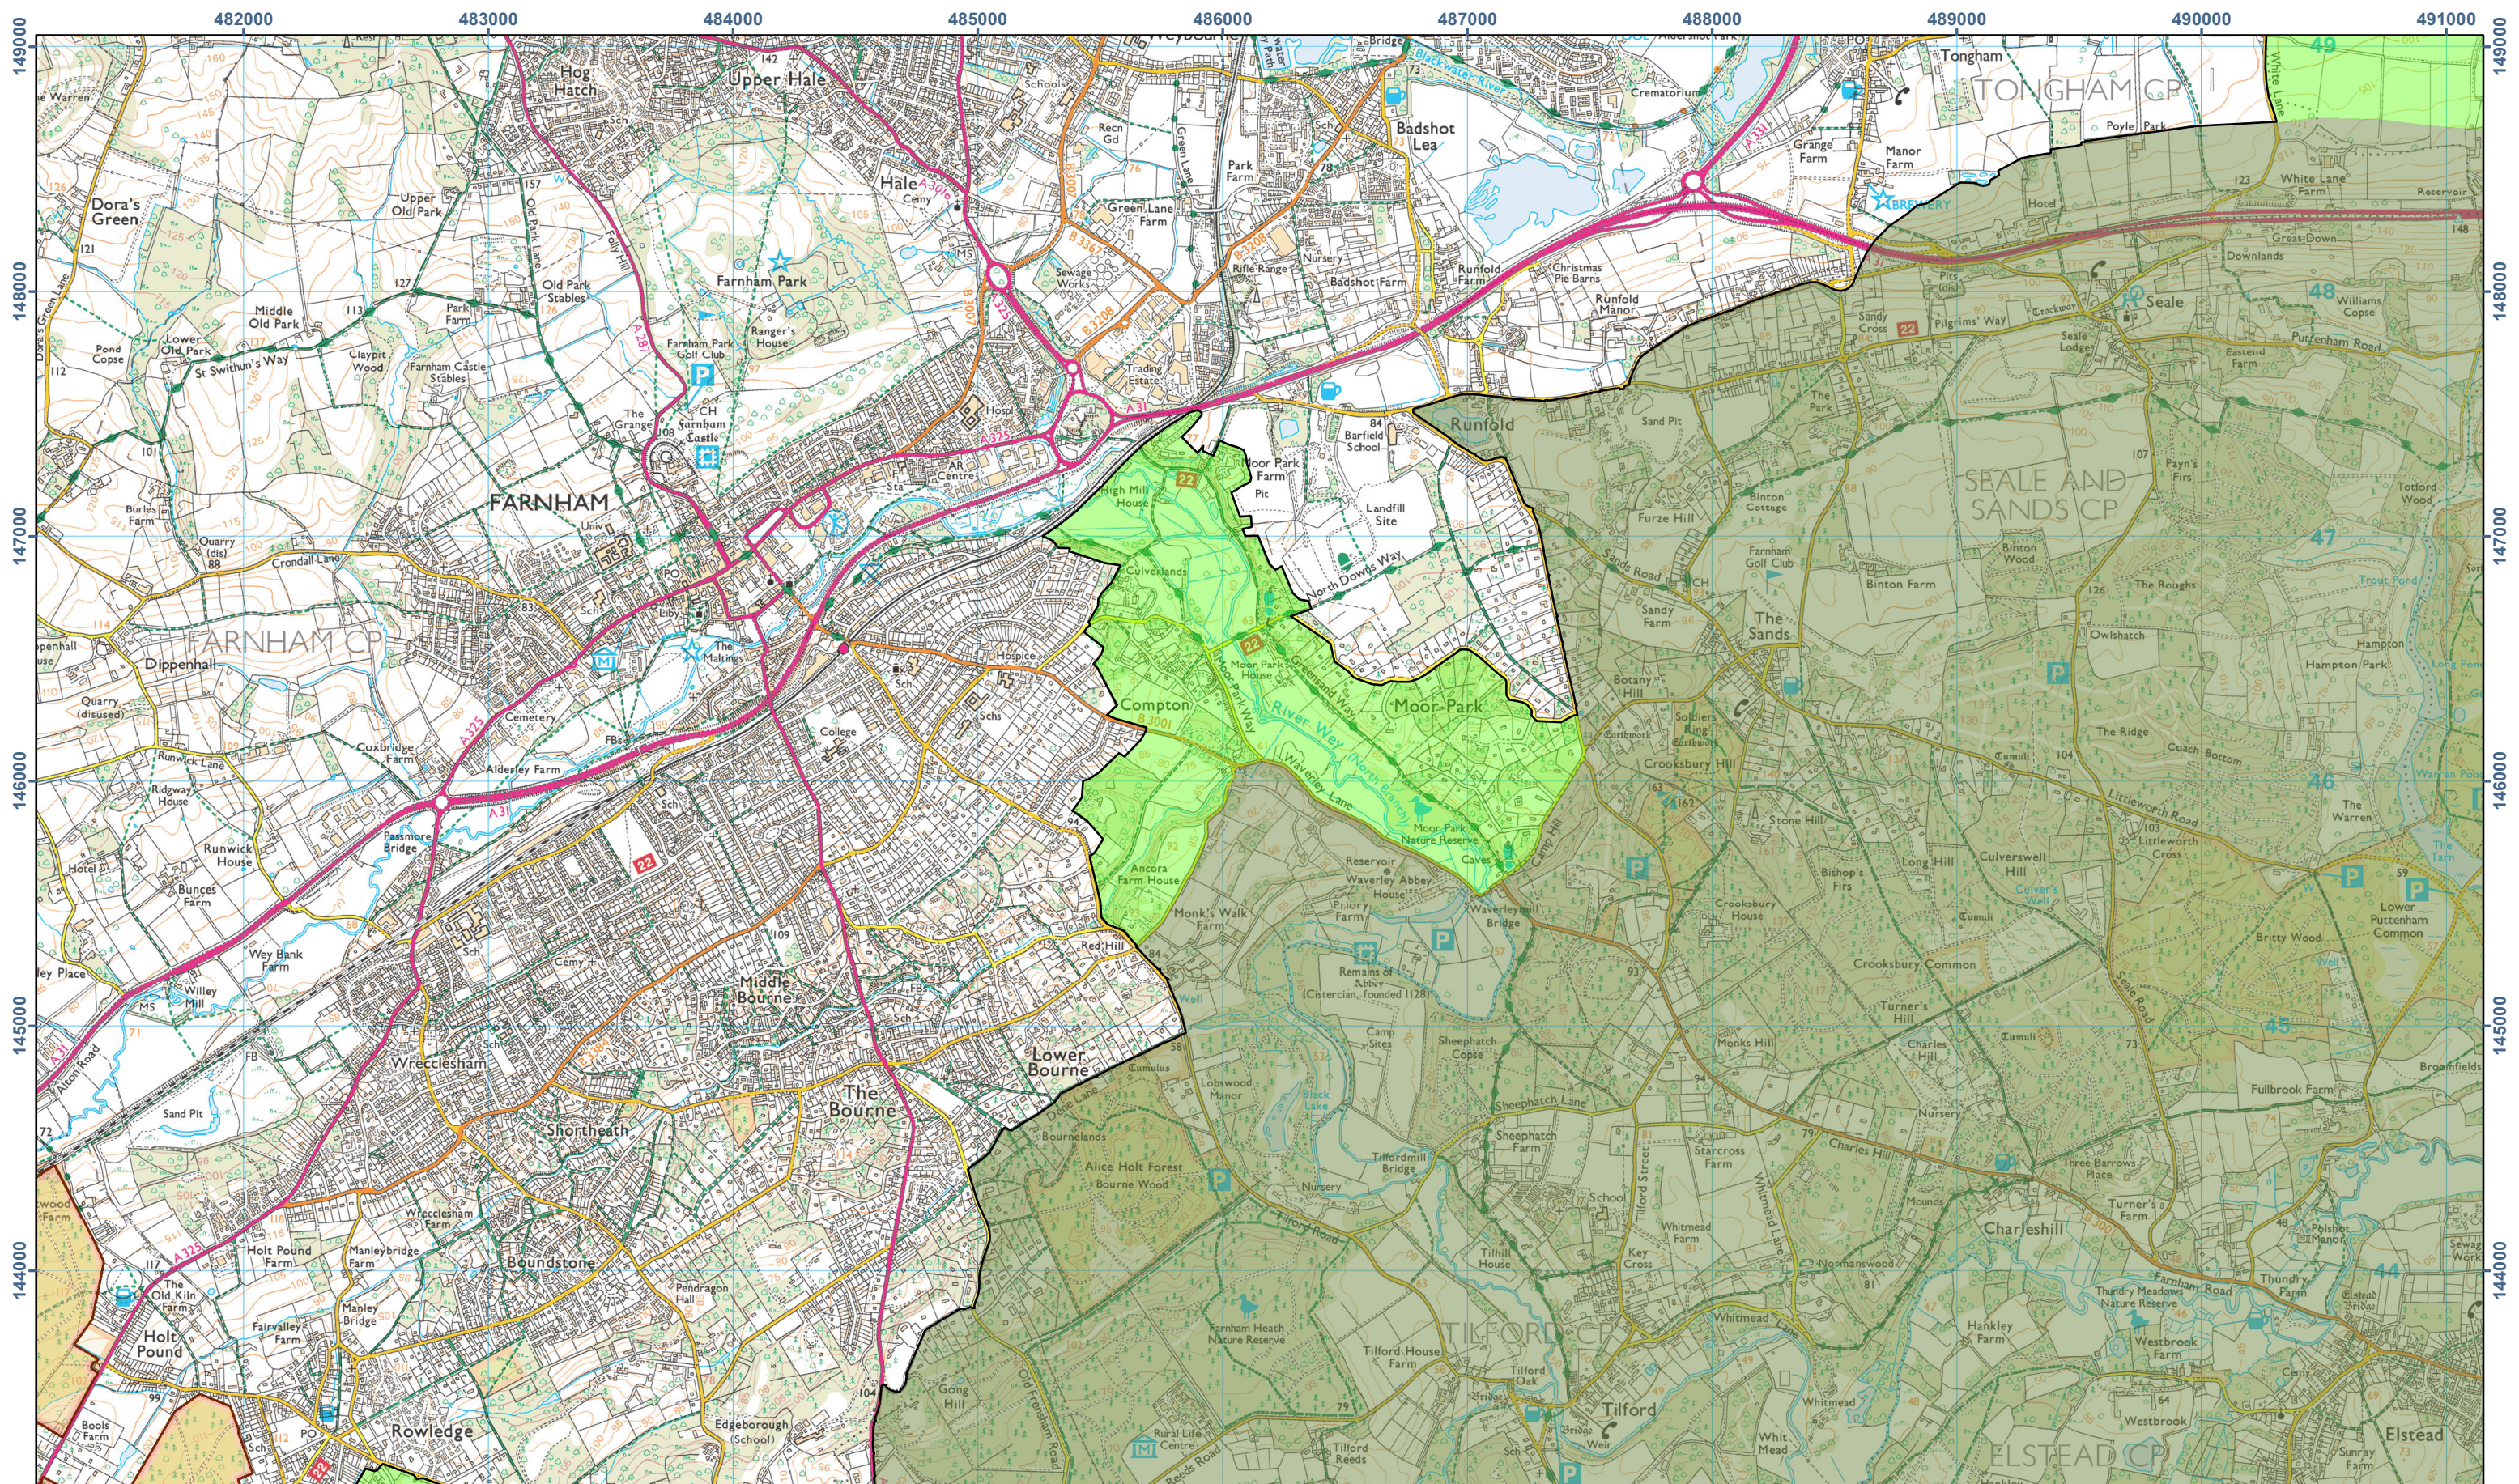

N

- Surrey Hills AONB
- South Downs National Park
- Proposed Boundary
- Proposed Boundary Extension

Coordinate System: British National Grid
 Scale at A3: 1:25,000

0 1 2 km

© Natural England copyright
 © Crown copyright and database right 2023
 Ordnance Survey Licence No. 100022021

AFA
 landscape architecture and
 environmental planning



Resources
 FOR CHANGE

SCGIS
 XYZ - it's what we do

**Surrey Hills AONB
 Boundary Variation Project
 Statutory Consultation 2023**

**Fig.13
 Wey Valley, Farnham**

NATURAL ENGLAND

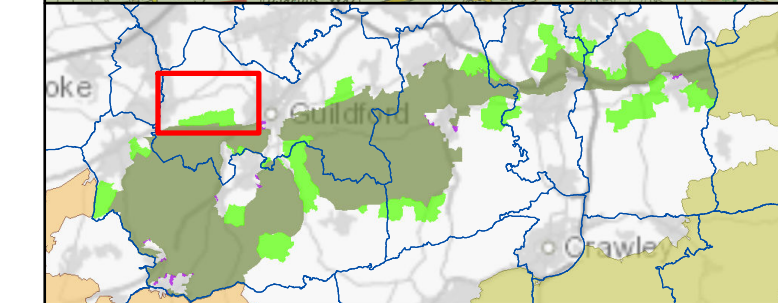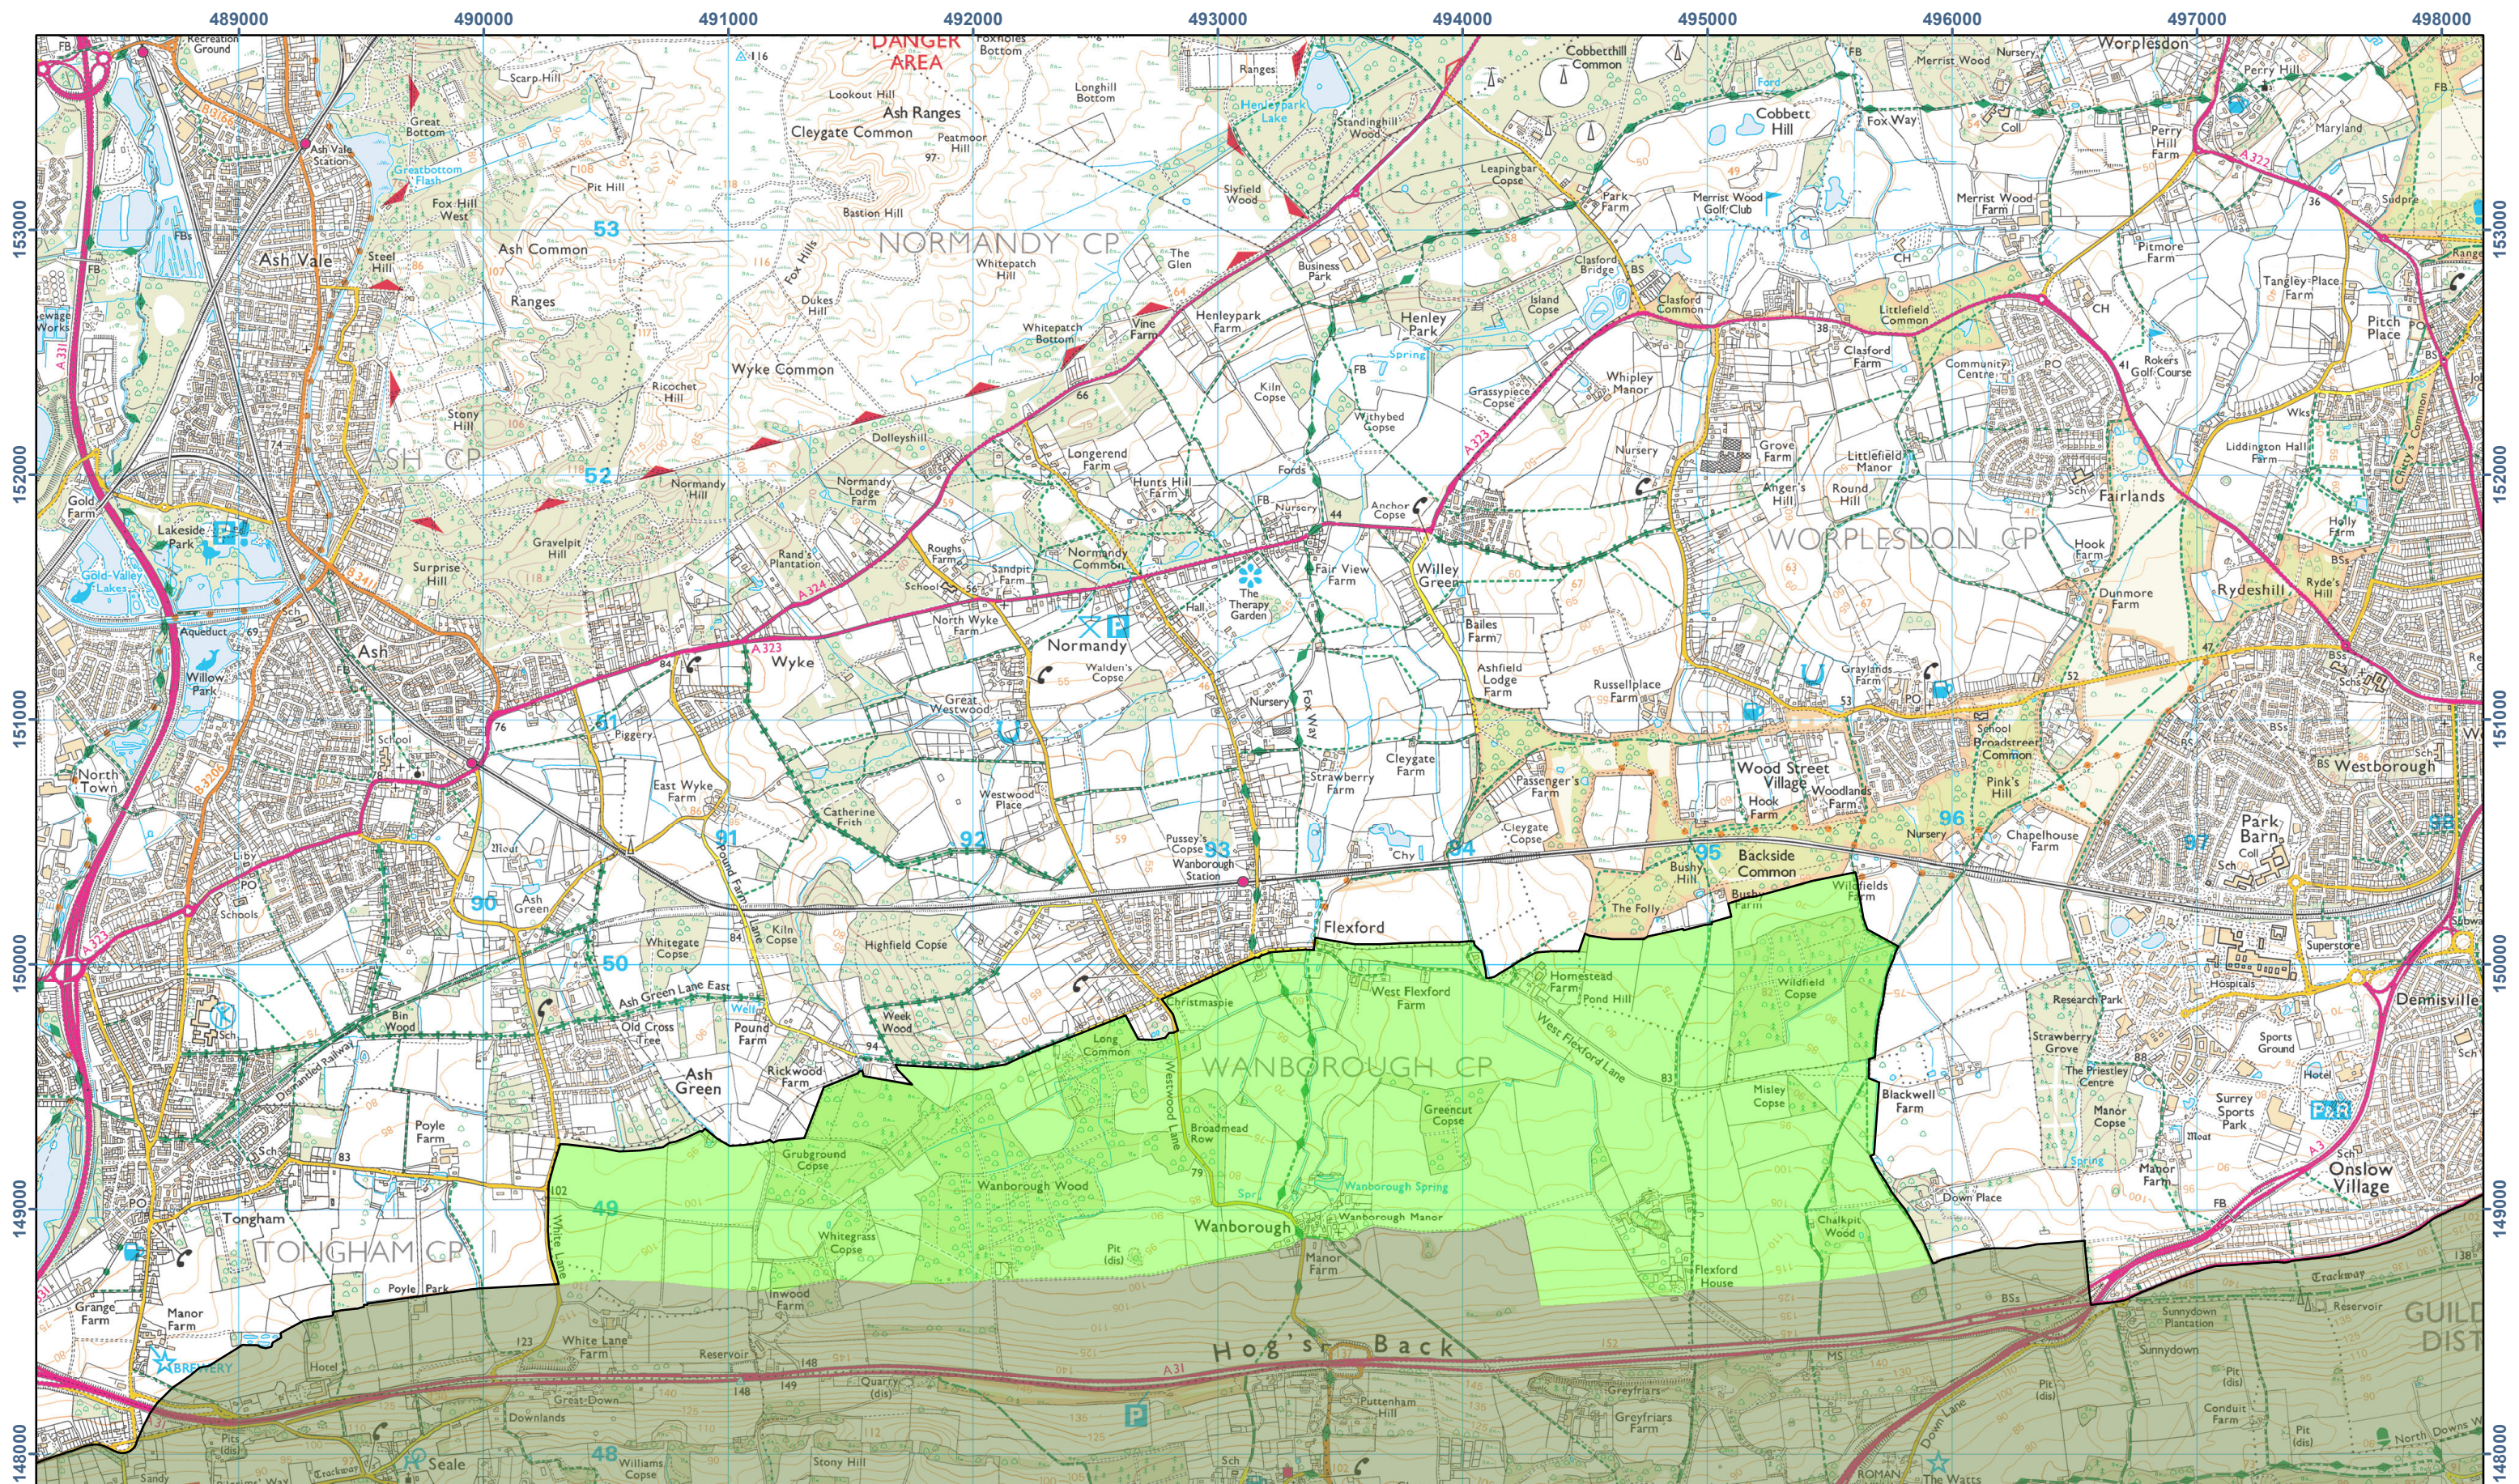

N

Surrey Hills AONB
 Proposed Boundary Extension

Proposed Boundary

Coordinate System: British National Grid
 Scale at A3: 1:25,000

0 1 2 km

© Natural England copyright
 © Crown copyright and database right 2023
 Ordnance Survey Licence No. 100022021



 landscape architecture and
 environmental planning




 FOR CHANGE


 SCGIS
ITZ - it's what we do

Surrey Hills AONB
Boundary Variation Project
Statutory Consultation 2023

Fig.14
Hog's Back


 NATURAL ENGLAND

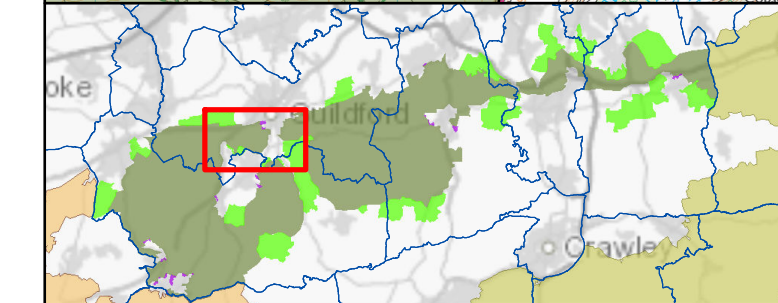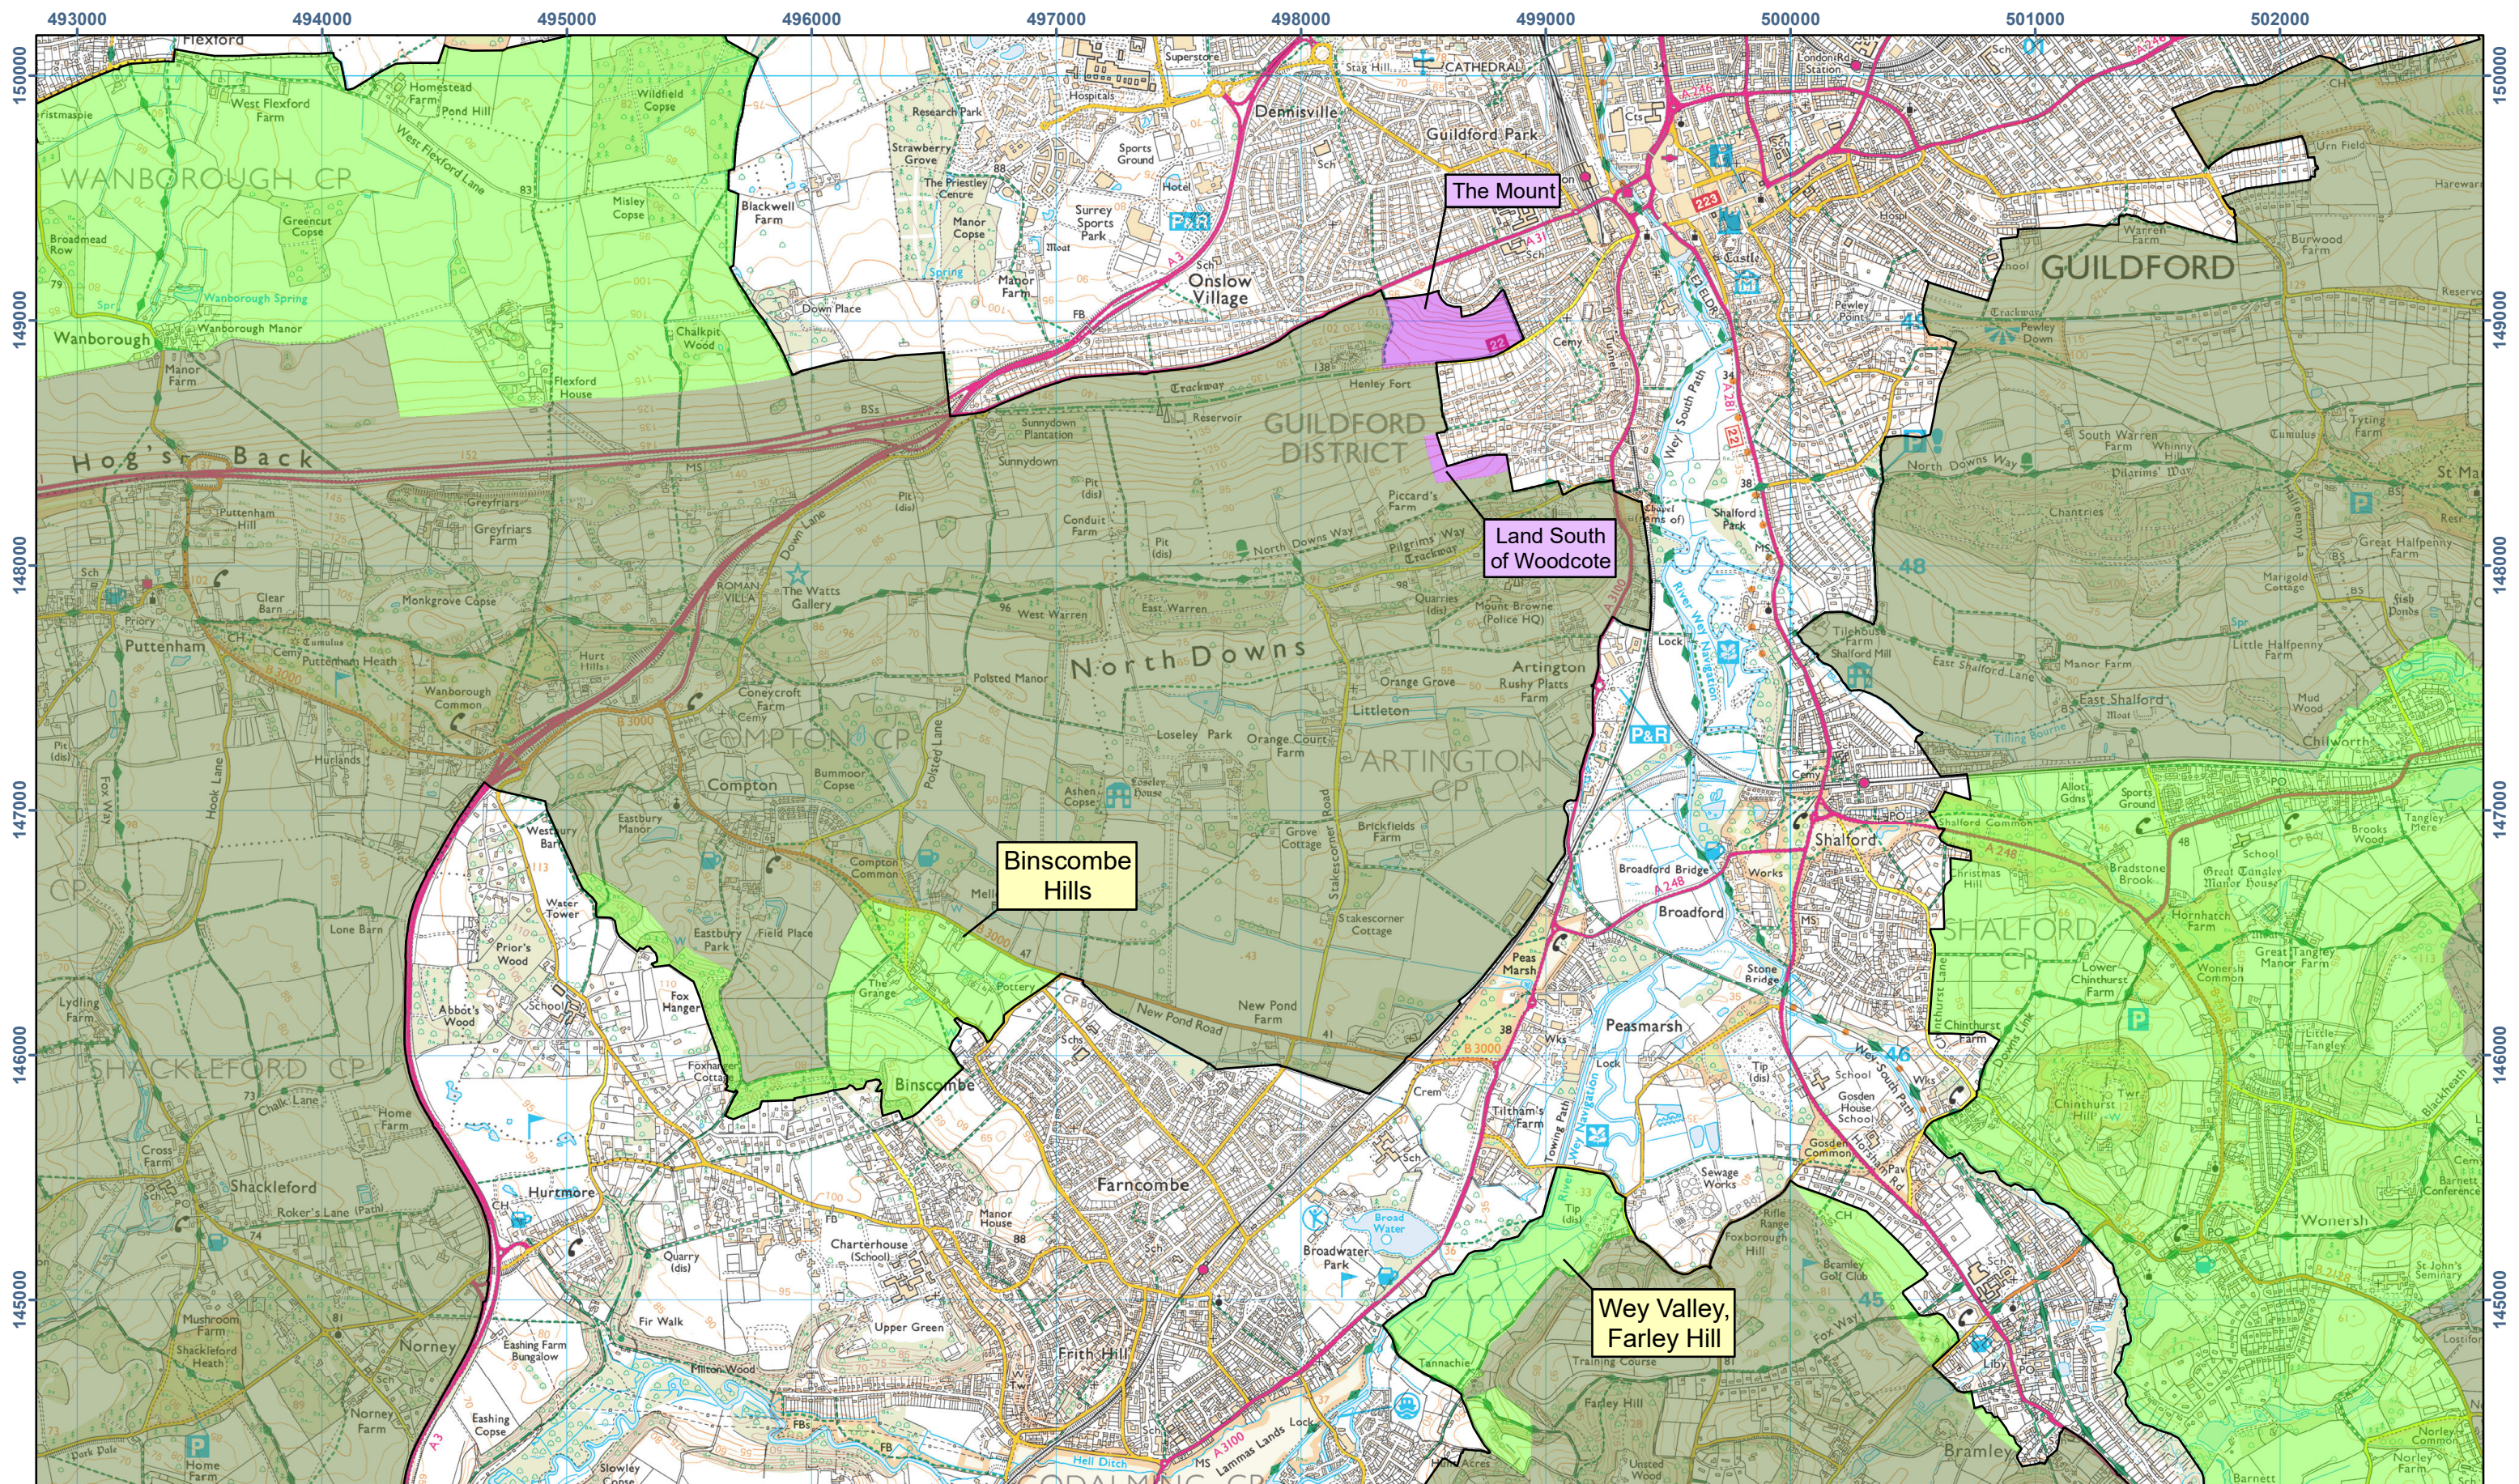

N

- Surrey Hills AONB
- Proposed Boundary Extension
- Proposed Boundary
- Proposed Minor Boundary Refinement

Coordinate System: British National Grid
 Scale at A3: 1:25,000

0 1 2 km

© Natural England copyright
 © Crown copyright and database right 2023
 Ordnance Survey Licence No. 100022021

AFA
 landscape architecture and
 environmental planning

Resources
 FOR CHANGE



SCGIS
 XYZ - it's what we do

Surrey Hills AONB
Boundary Variation Project
Statutory Consultation 2023

Fig.15
Binscombe Hills and Wey Valley,
Farley Hill

NATURAL ENGLAND

491000 492000 493000 494000 495000 496000 497000 498000 499000 500000

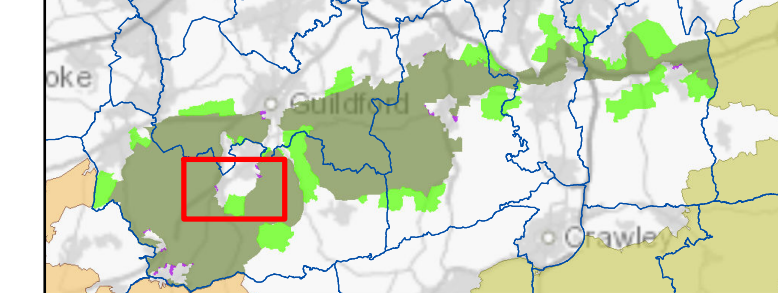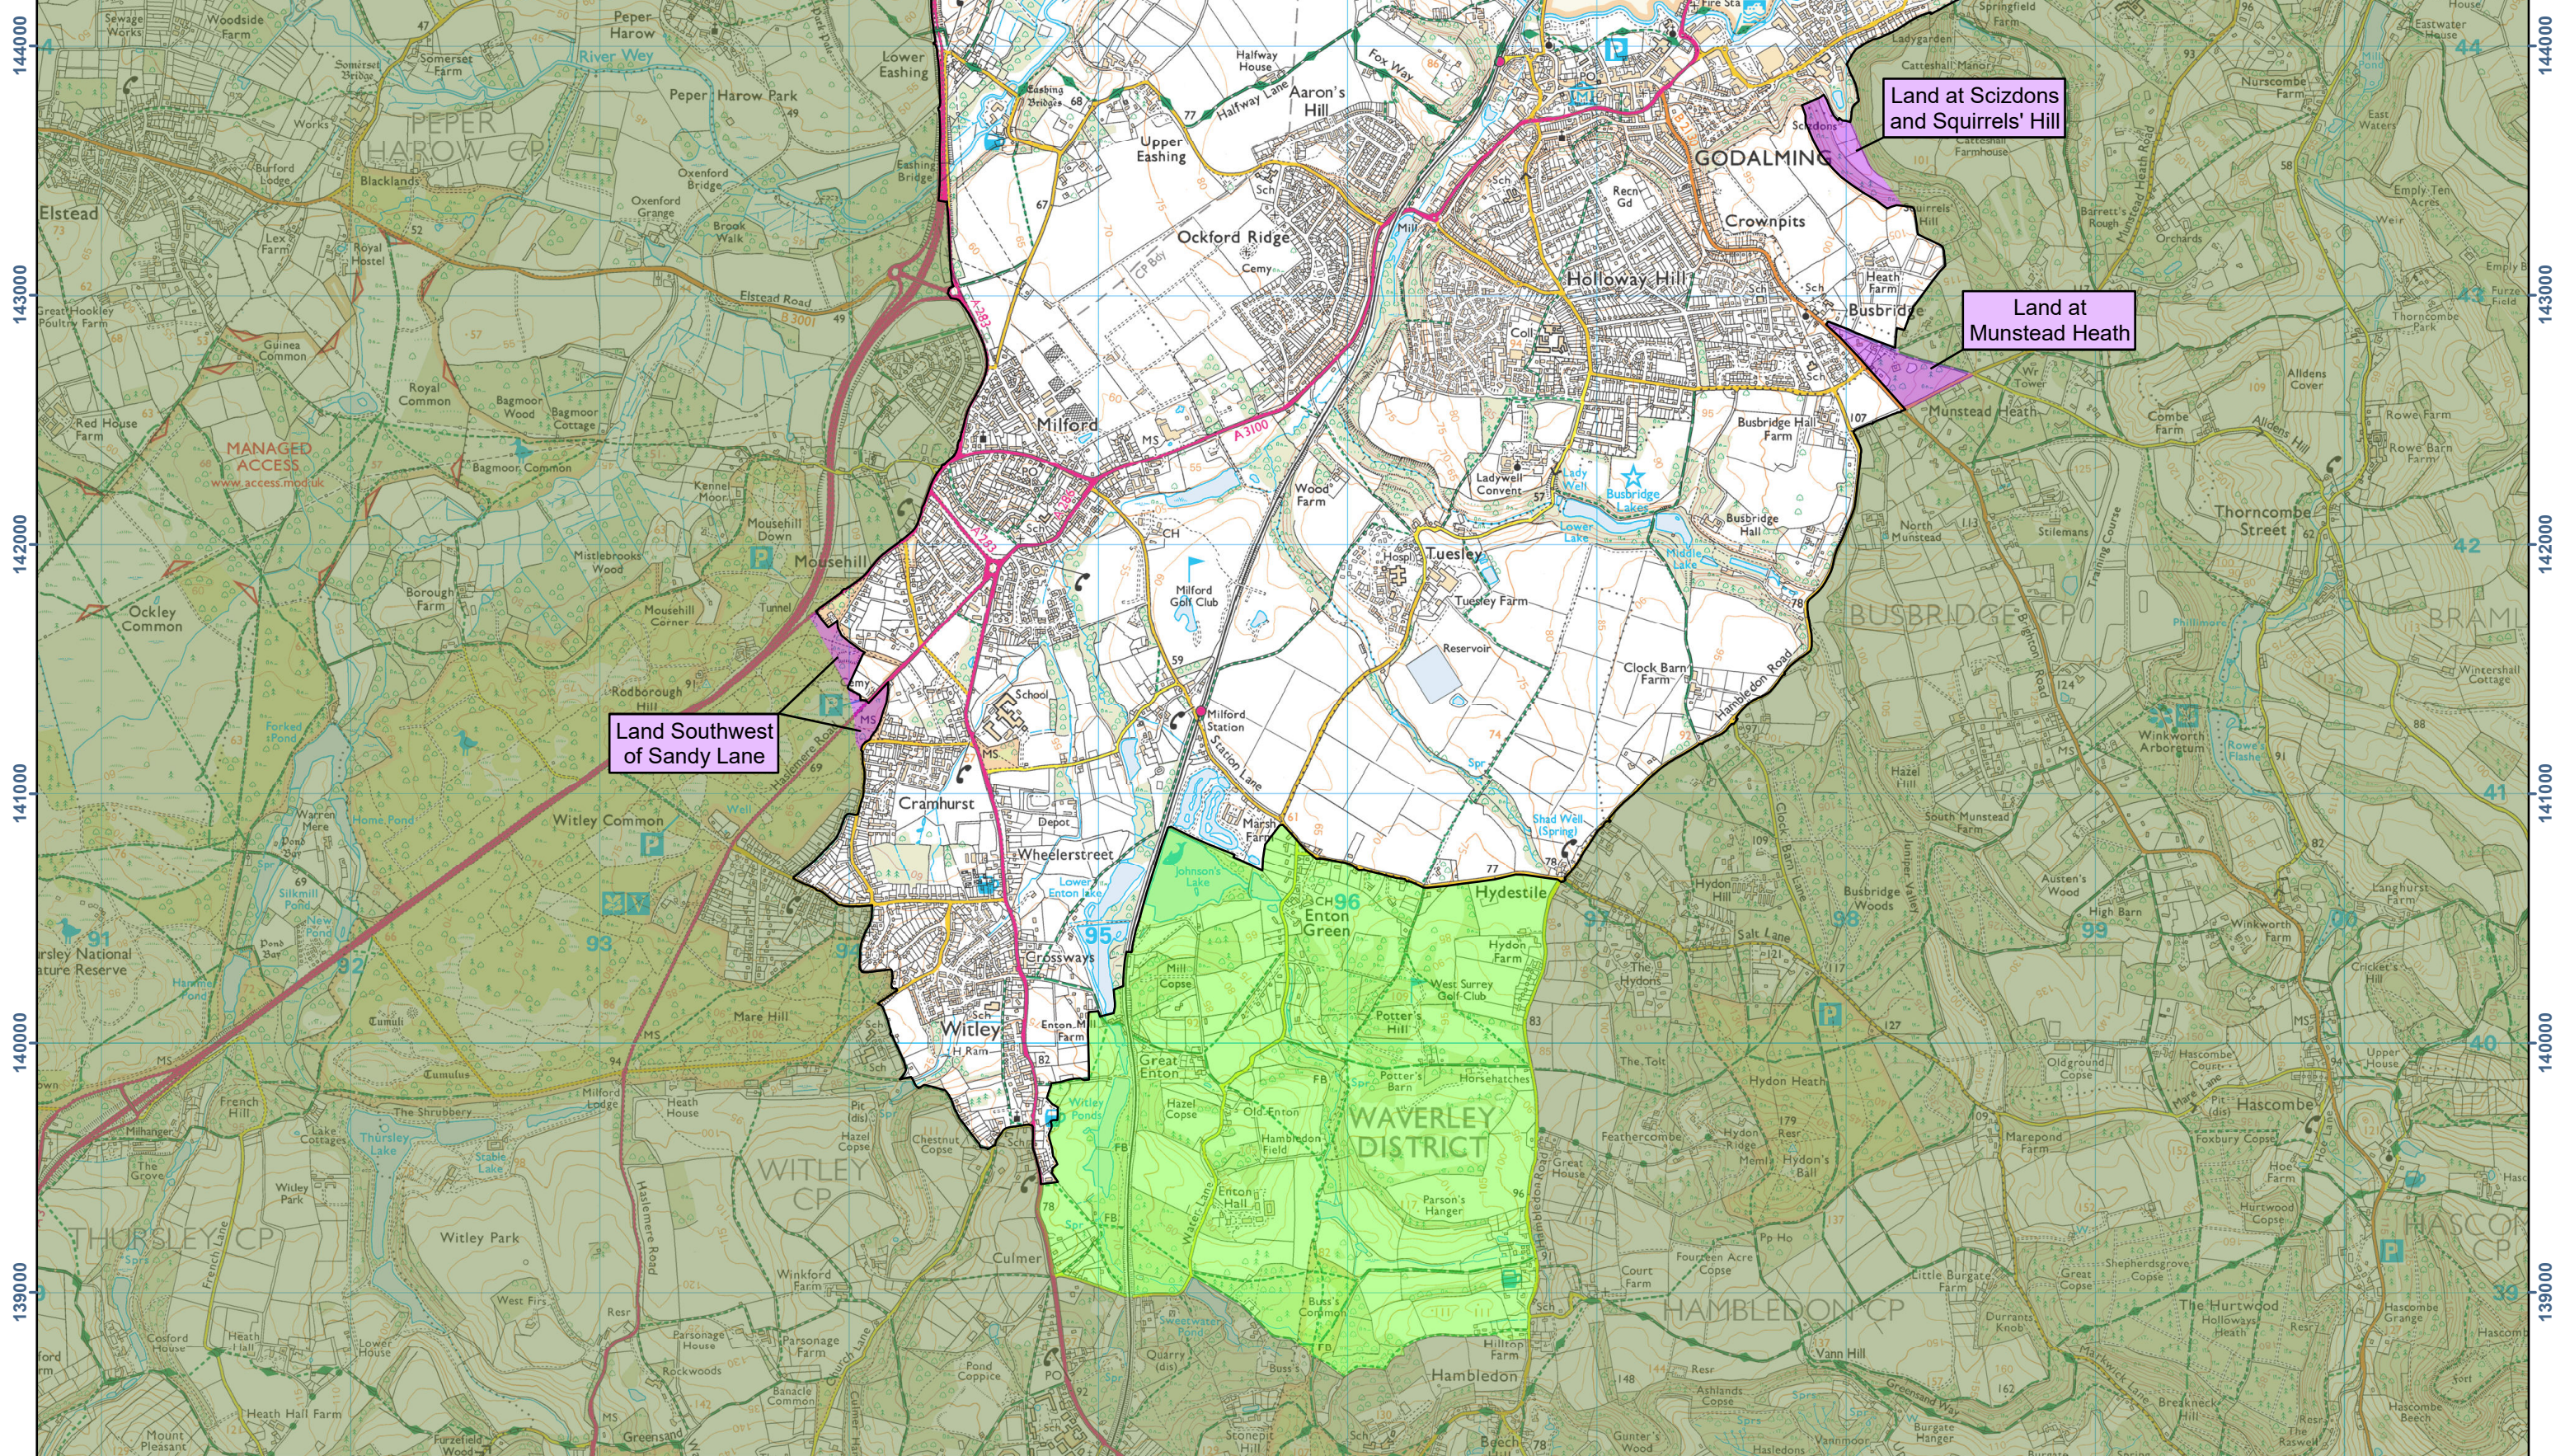

Coordinate System: British National Grid
 Scale at A3: 1:25,000
 0 1 2 km

- Surrey Hills AONB
- Proposed Boundary Extension
- Proposed Minor Boundary Refinement
- Proposed Boundary





Surrey Hills AONB
Boundary Variation Project
Statutory Consultation 2023
Fig.16
Enton Hills



© Natural England copyright
 © Crown copyright and database right 2023
 Ordnance Survey Licence No. 100022021

149000 148000 147000 146000 145000 144000 143000 142000 141000 140000

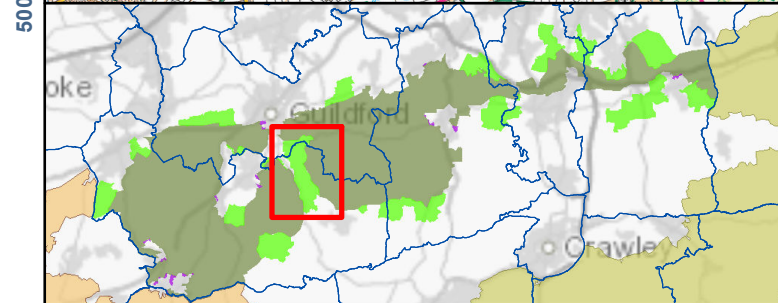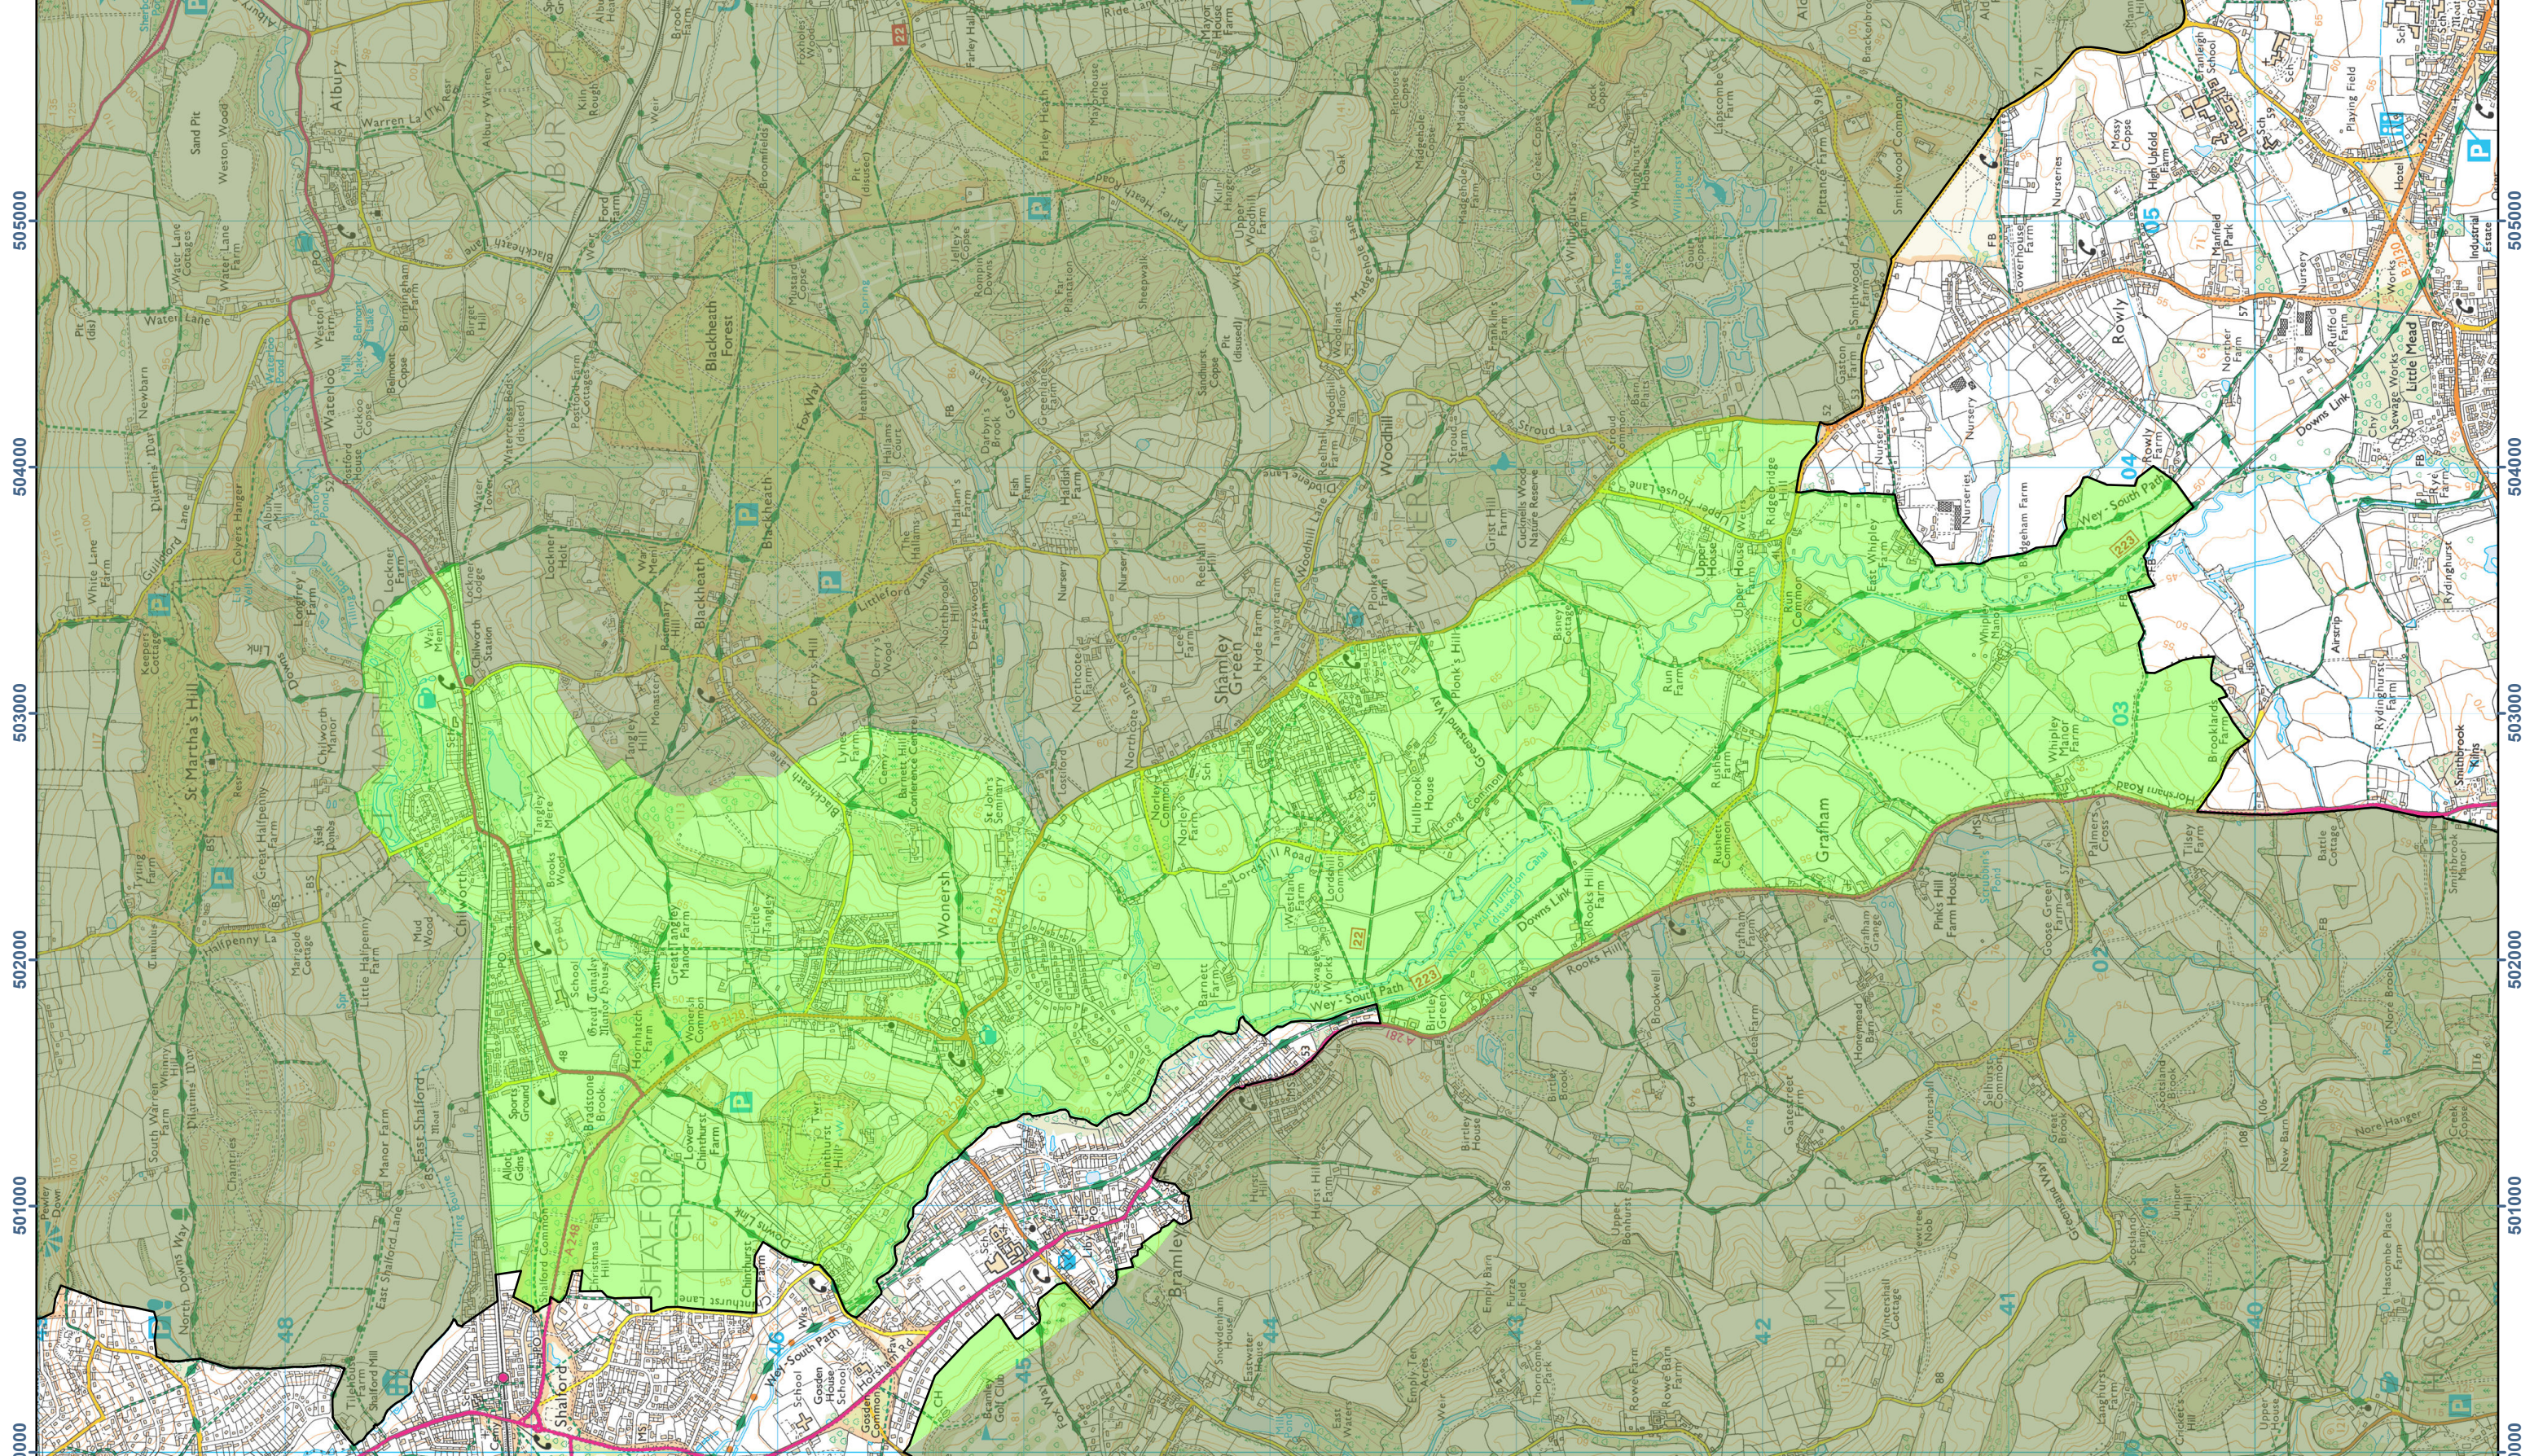

- Surrey Hills AONB
- Proposed Boundary
- Proposed Boundary Extension

Coordinate System: British National Grid
 Scale at A3: 1:25,000
 0 1 2 km

© Natural England copyright
 © Crown copyright and database right 2023
 Ordnance Survey Licence No. 100022021



Surrey Hills AONB
Boundary Variation Project
Statutory Consultation 2023
Fig.17
Cranleigh Waters



505000 504000 503000 502000 501000 500000