

Surrey Hills AONB
  Proposed Boundary Extension

Proposed Boundary


Coordinate System: British National Grid  
 Scale at A3: 1:25,000

0 1 2 km


© Natural England copyright  
 © Crown copyright and database right 2023  
 Ordnance Survey Licence No. 100022021

**Surrey Hills AONB**  
**Boundary Variation Project**  
**Statutory Consultation 2023**

**Fig.18**  
**Hatchlands and East Clandon**

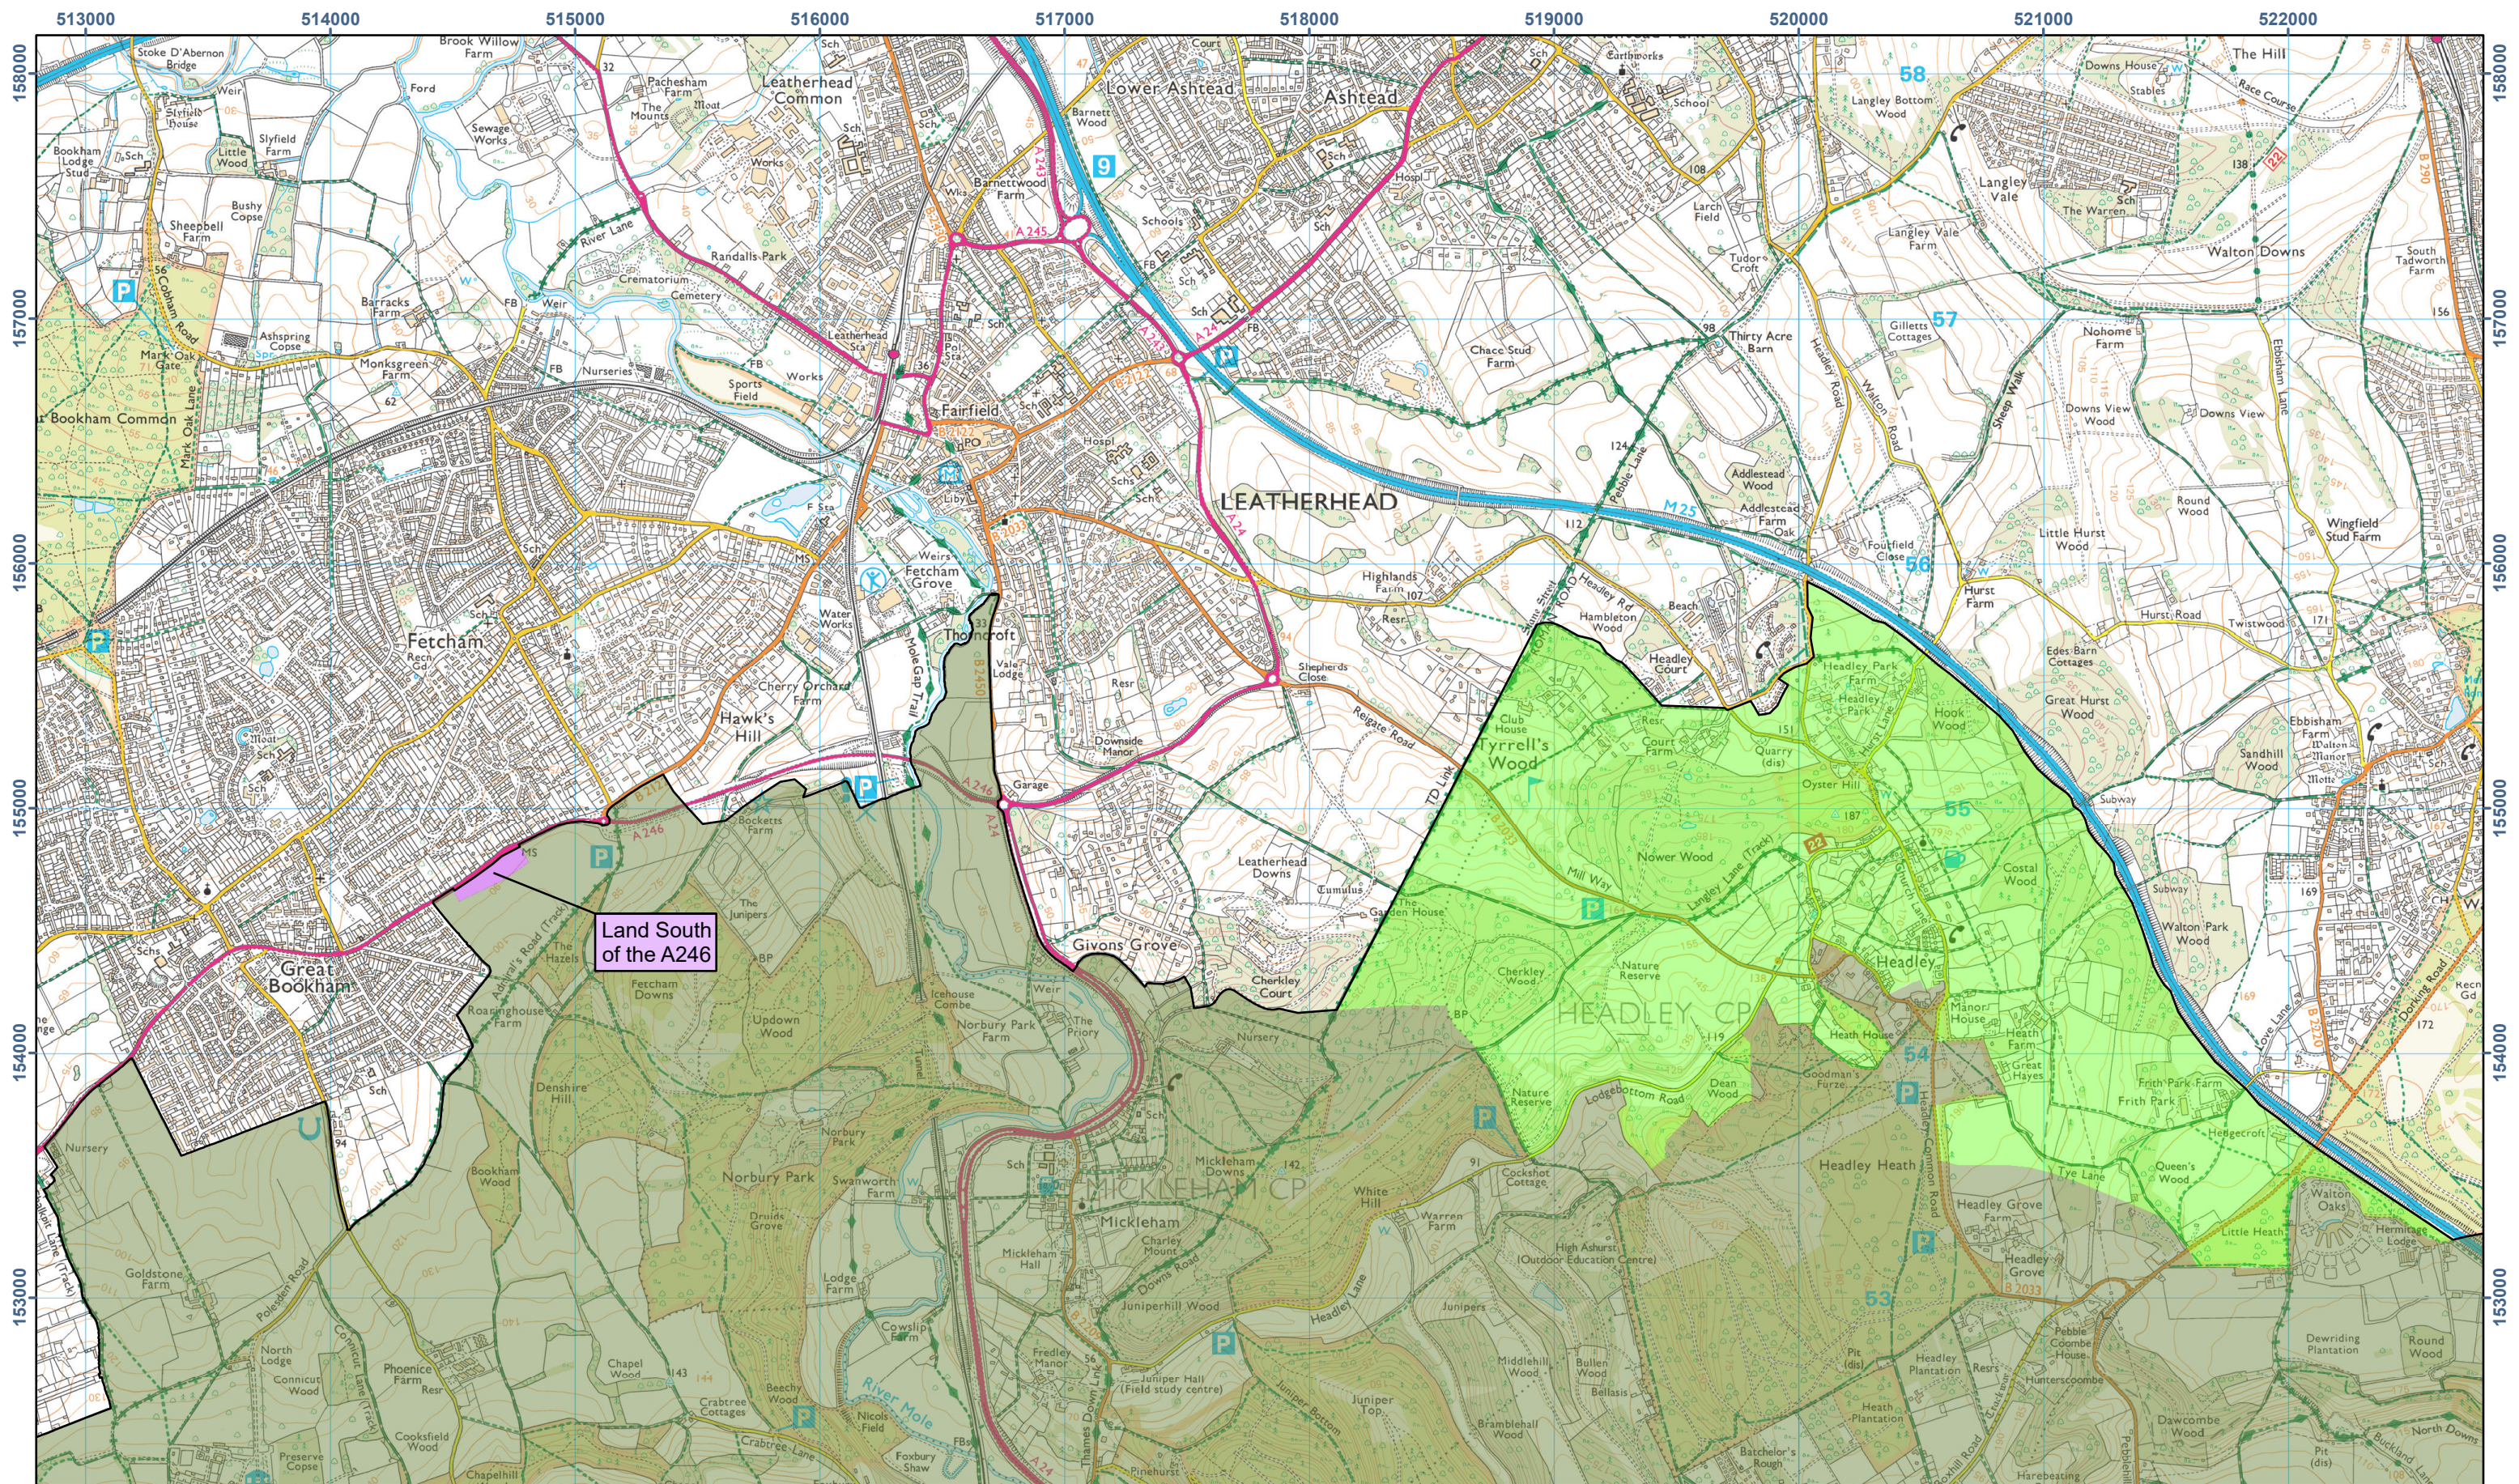

Land South of the A246

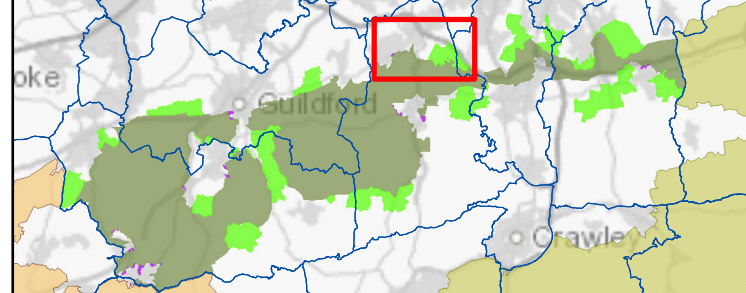

Coordinate System: British National Grid  
 Scale at A3: 1:25,000  
 0 1 2 km



- Surrey Hills AONB
- Proposed Boundary
- Proposed Boundary Extension
- Proposed Minor Boundary Refinement



**Surrey Hills AONB**  
**Boundary Variation Project**  
**Statutory Consultation 2023**  
**Fig.19**  
**Headley Hills**



© Natural England copyright  
 © Crown copyright and database right 2023  
 Ordnance Survey Licence No. 100022021

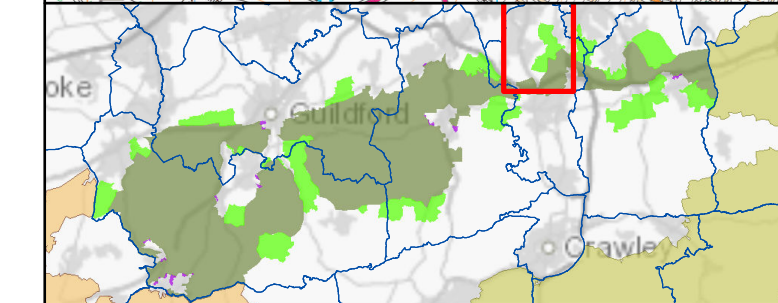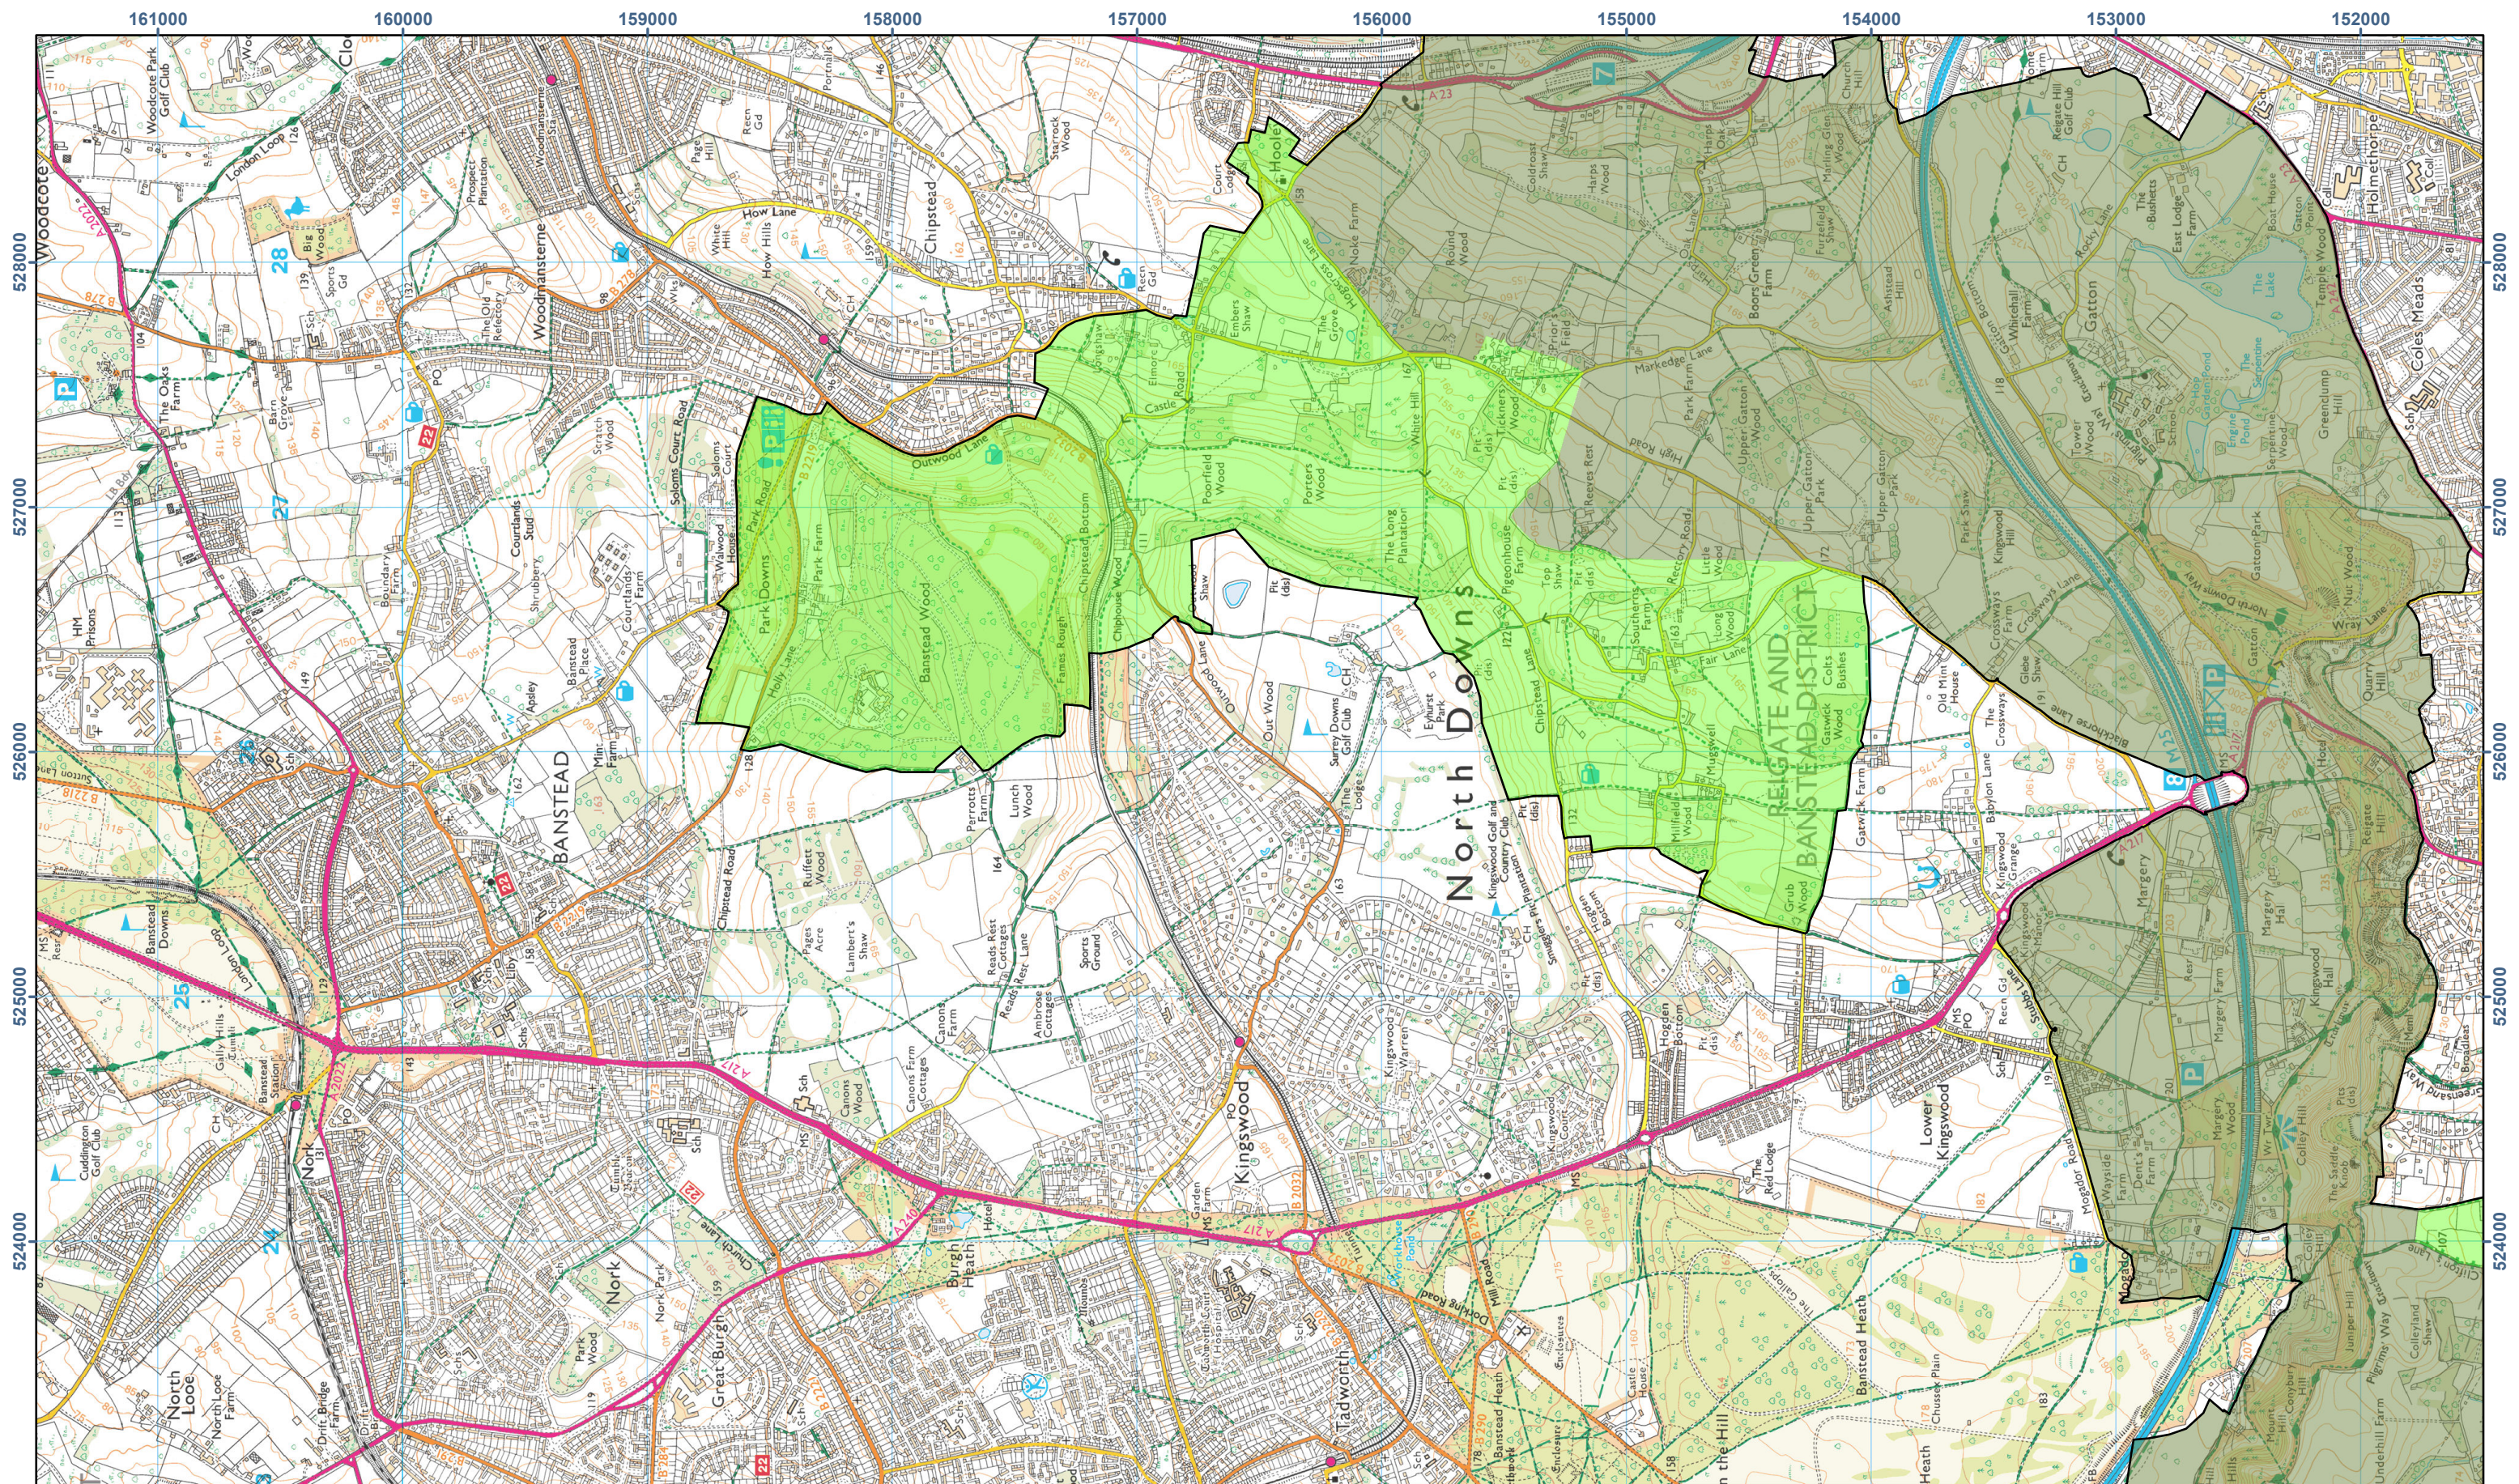

Coordinate System: British National Grid  
 Scale at A3: 1:25,000  
 0 1 2 km

- Surrey Hills AONB
- Proposed Boundary
- Proposed Boundary Extension





**Surrey Hills AONB**  
**Boundary Variation Project**  
**Statutory Consultation 2023**  
**Fig.20**  
**Chipstead**




© Natural England copyright  
 © Crown copyright and database right 2023  
 Ordnance Survey Licence No. 100022021

528000 529000 530000 531000 532000 533000 534000 535000 536000 537000

158000  
157000  
156000  
155000  
154000

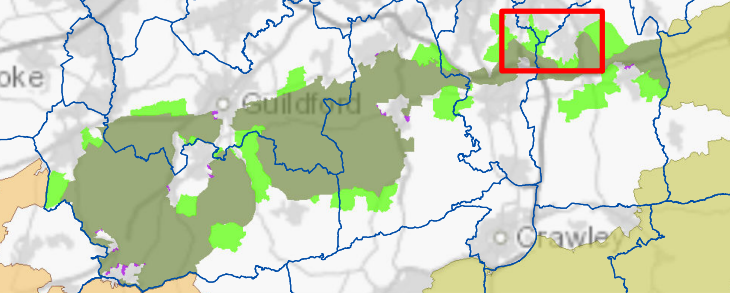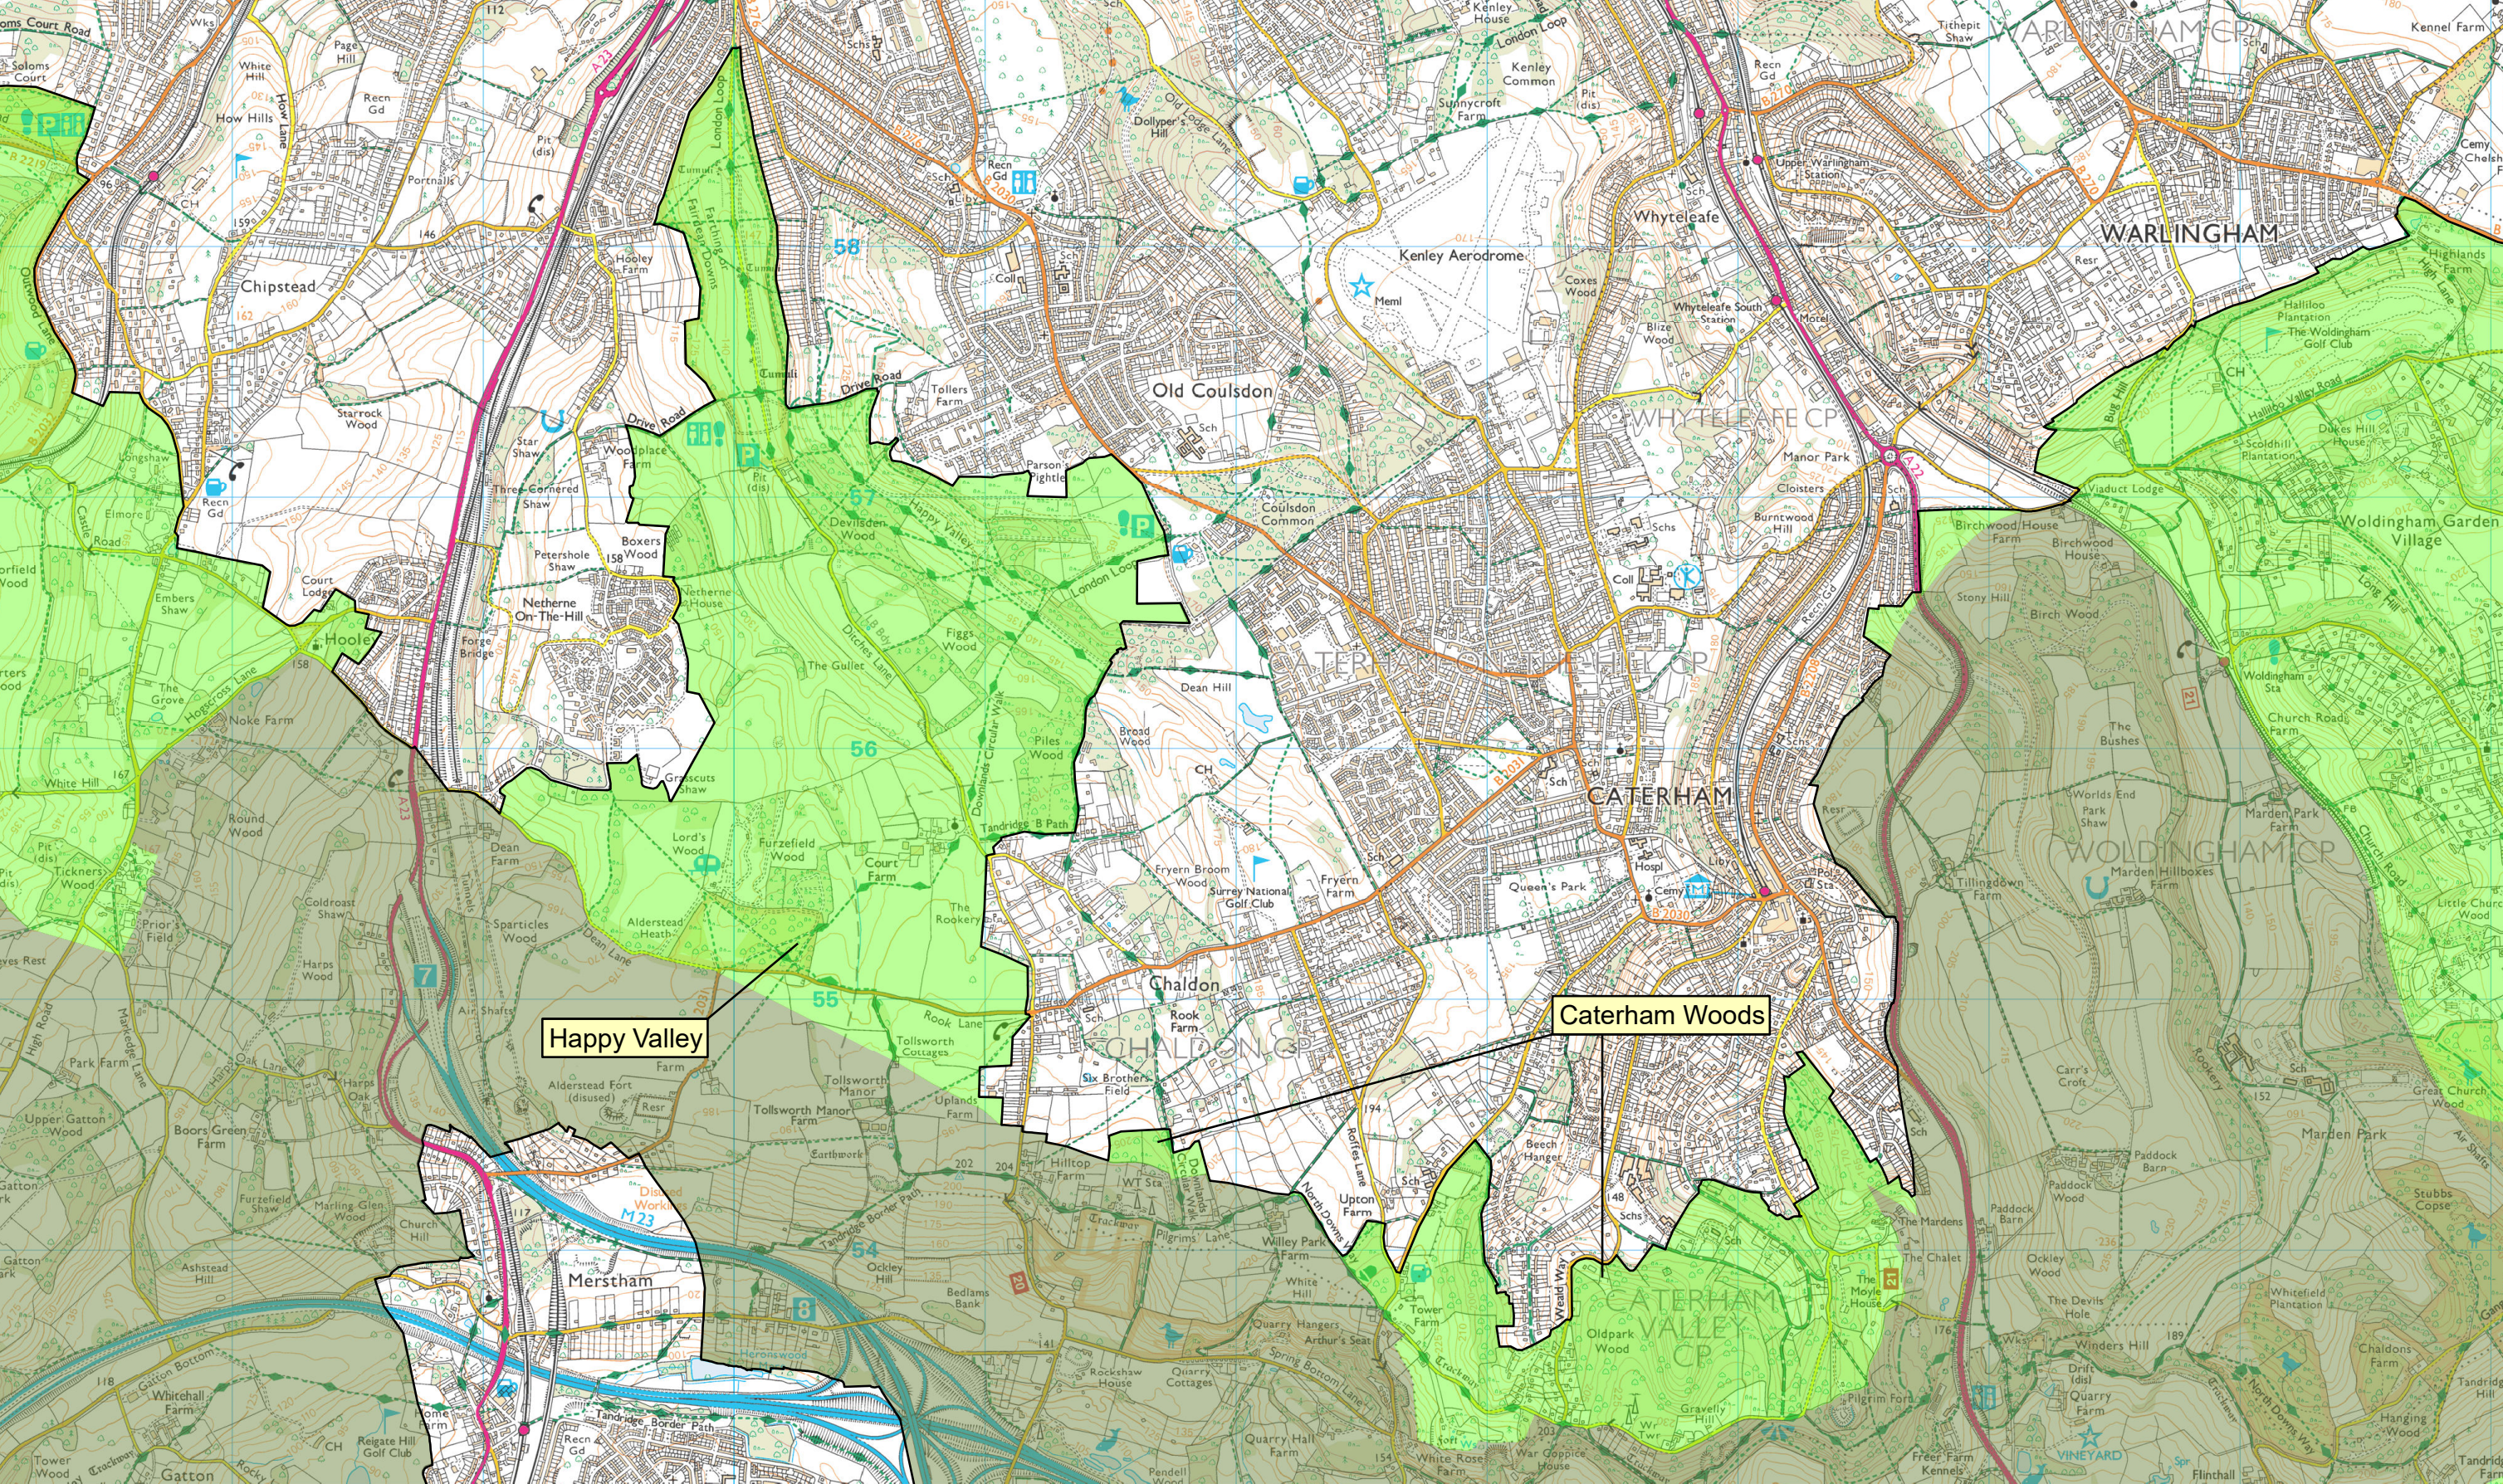

Coordinate System: British National Grid  
Scale at A3: 1:25,000

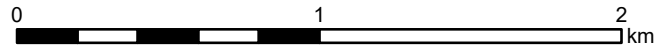



- Surrey Hills AONB
- Proposed Boundary Extension
- Proposed Boundary



© Natural England copyright  
© Crown copyright and database right 2023  
Ordnance Survey Licence No. 100022021

**Surrey Hills AONB**  
**Boundary Variation Project**  
**Statutory Consultation 2023**

**Fig.21**  
**Happy Valley and Caterham Woods**

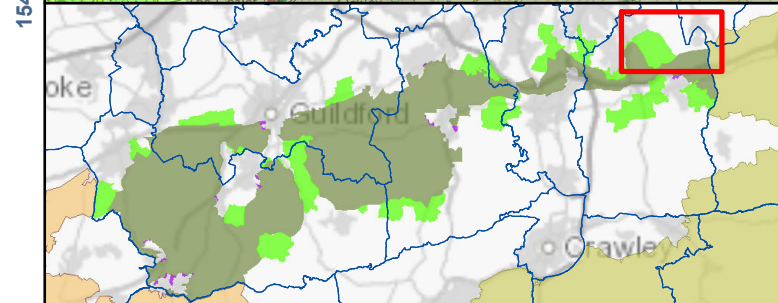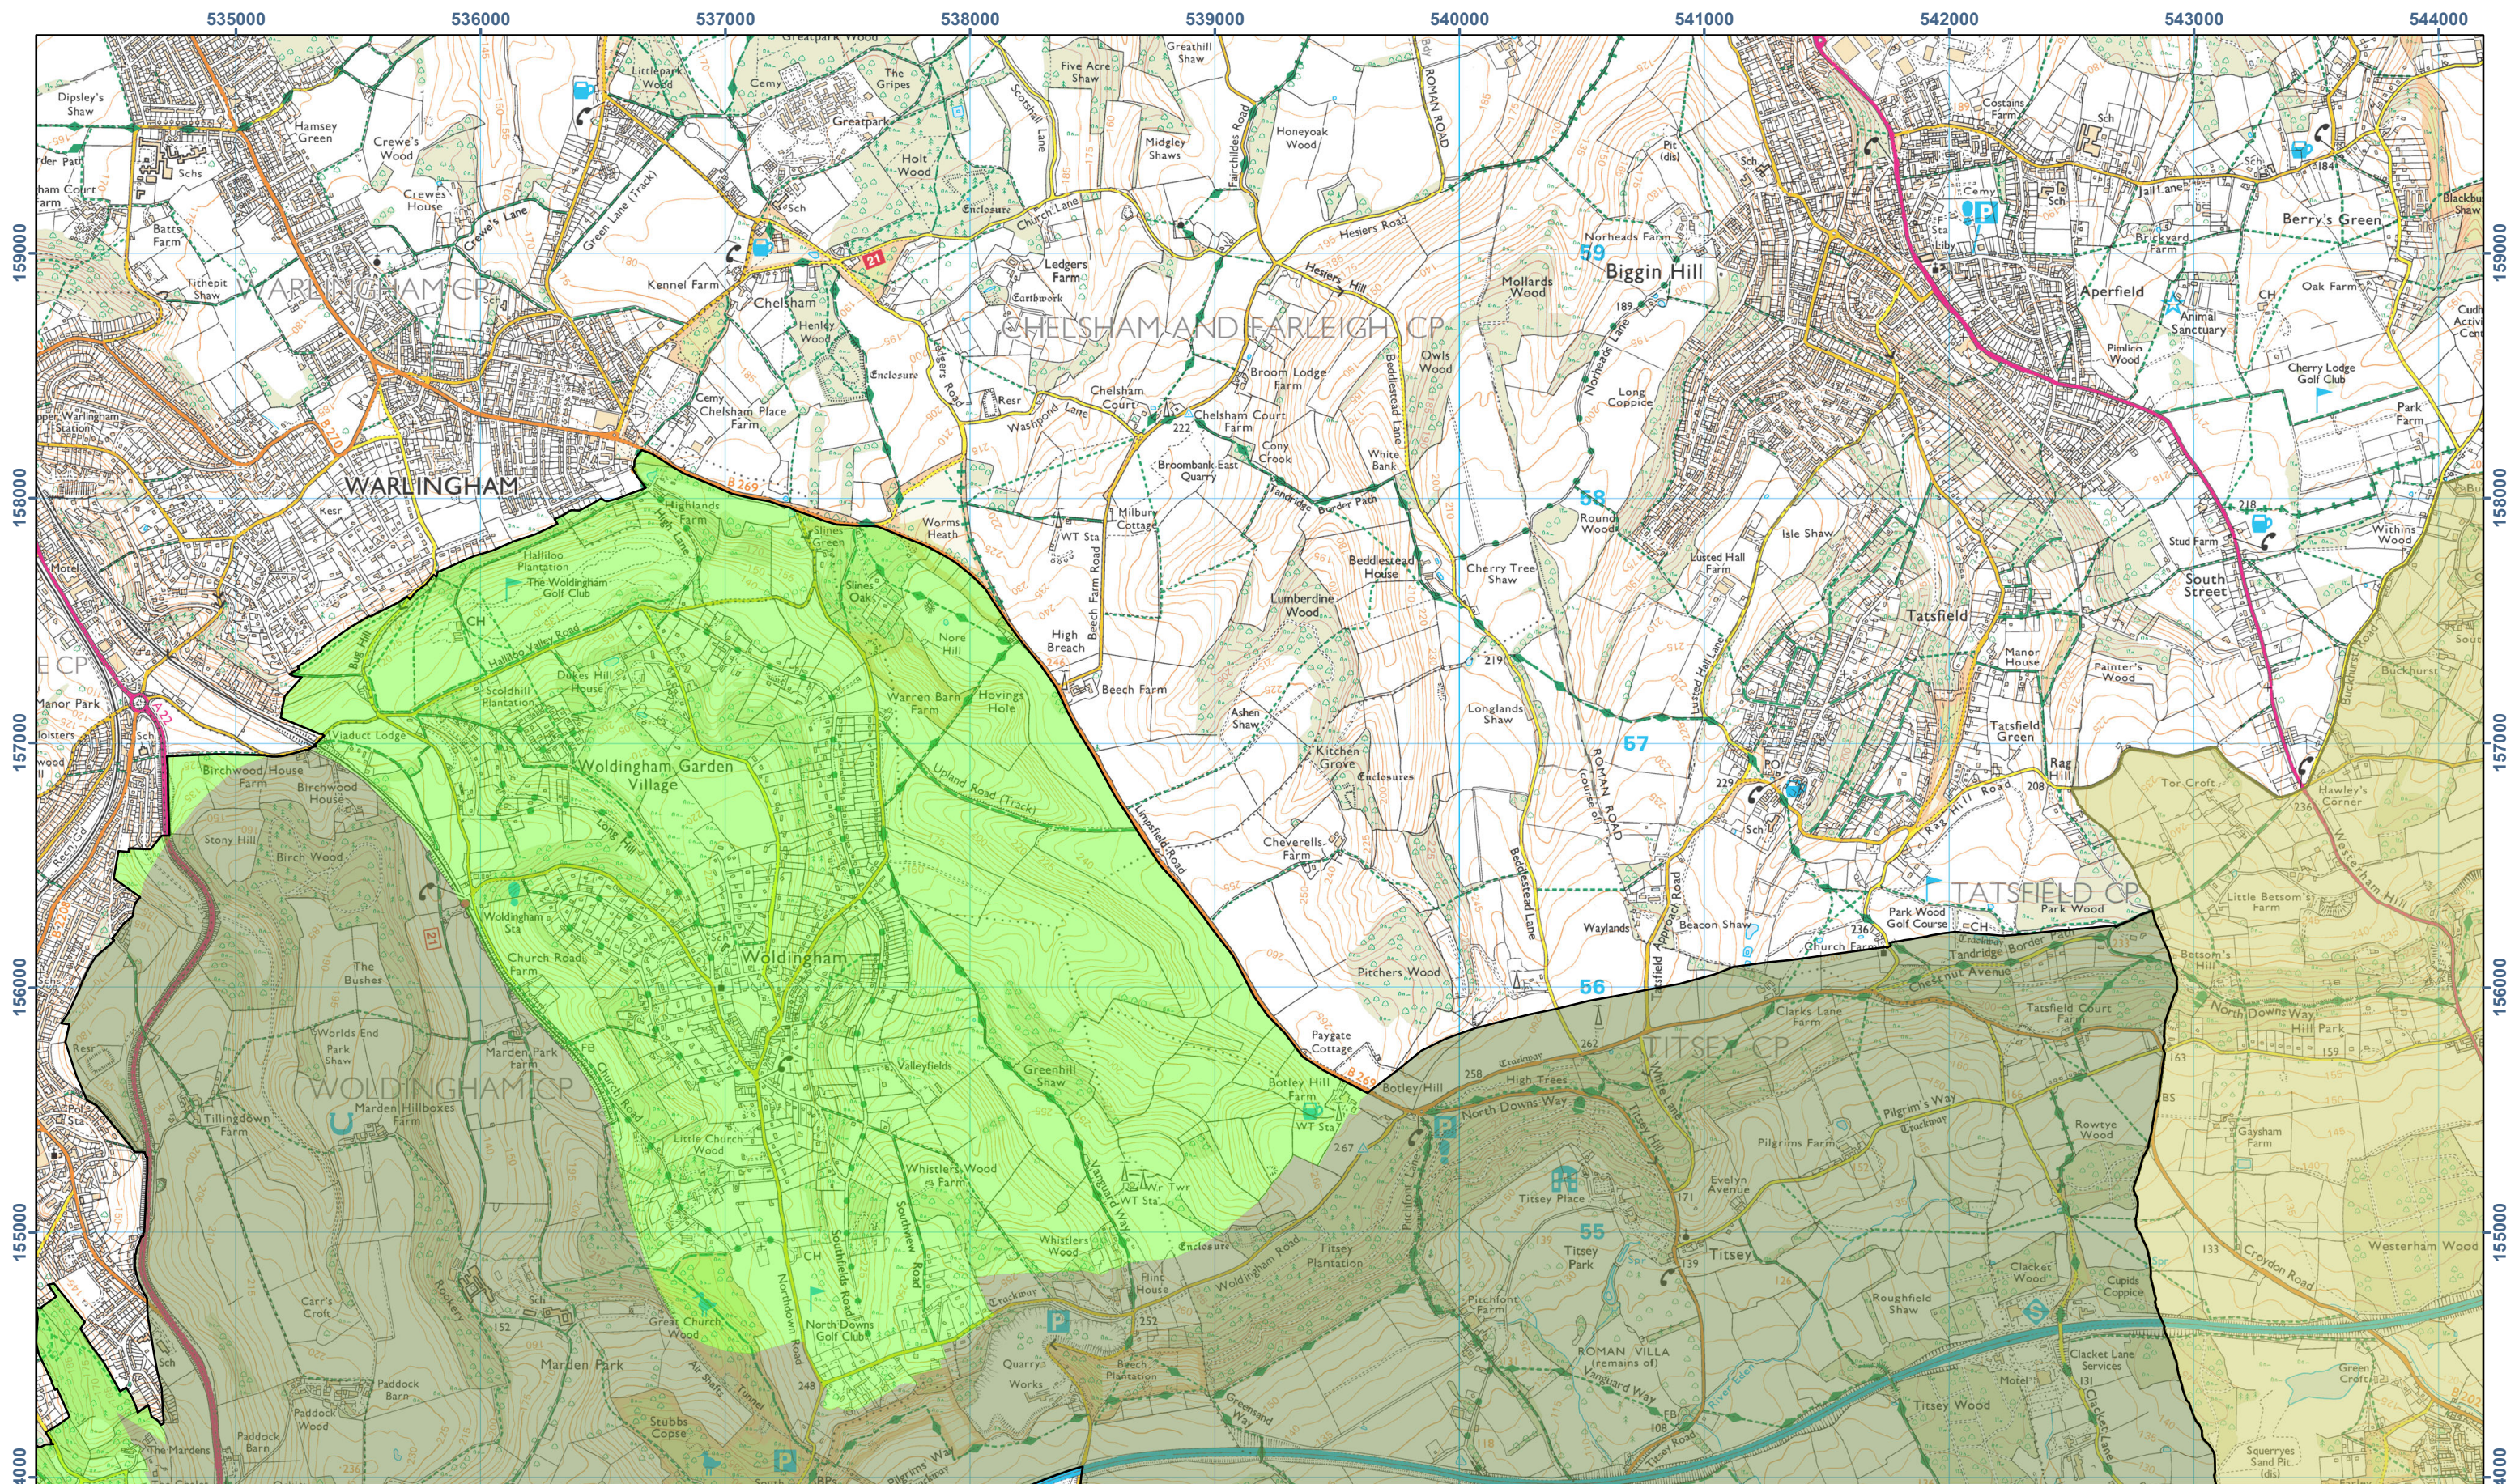

N

- Surrey Hills AONB
- Other AONBs
- Proposed Boundary
- Proposed Boundary Extension

Coordinate System: British National Grid  
 Scale at A3: 1:25,000

0 1 2 km

© Natural England copyright  
 © Crown copyright and database right 2023  
 Ordnance Survey Licence No. 100022021

**AFA**  
 landscape architecture and  
 environmental planning


**Resources**  
 FOR CHANGE

**SCGIS**  
 XYZ - it's what we do

**Surrey Hills AONB  
 Boundary Variation Project  
 Statutory Consultation 2023**

**Fig.22  
 Woldingham Valleys**

**NATURAL ENGLAND**

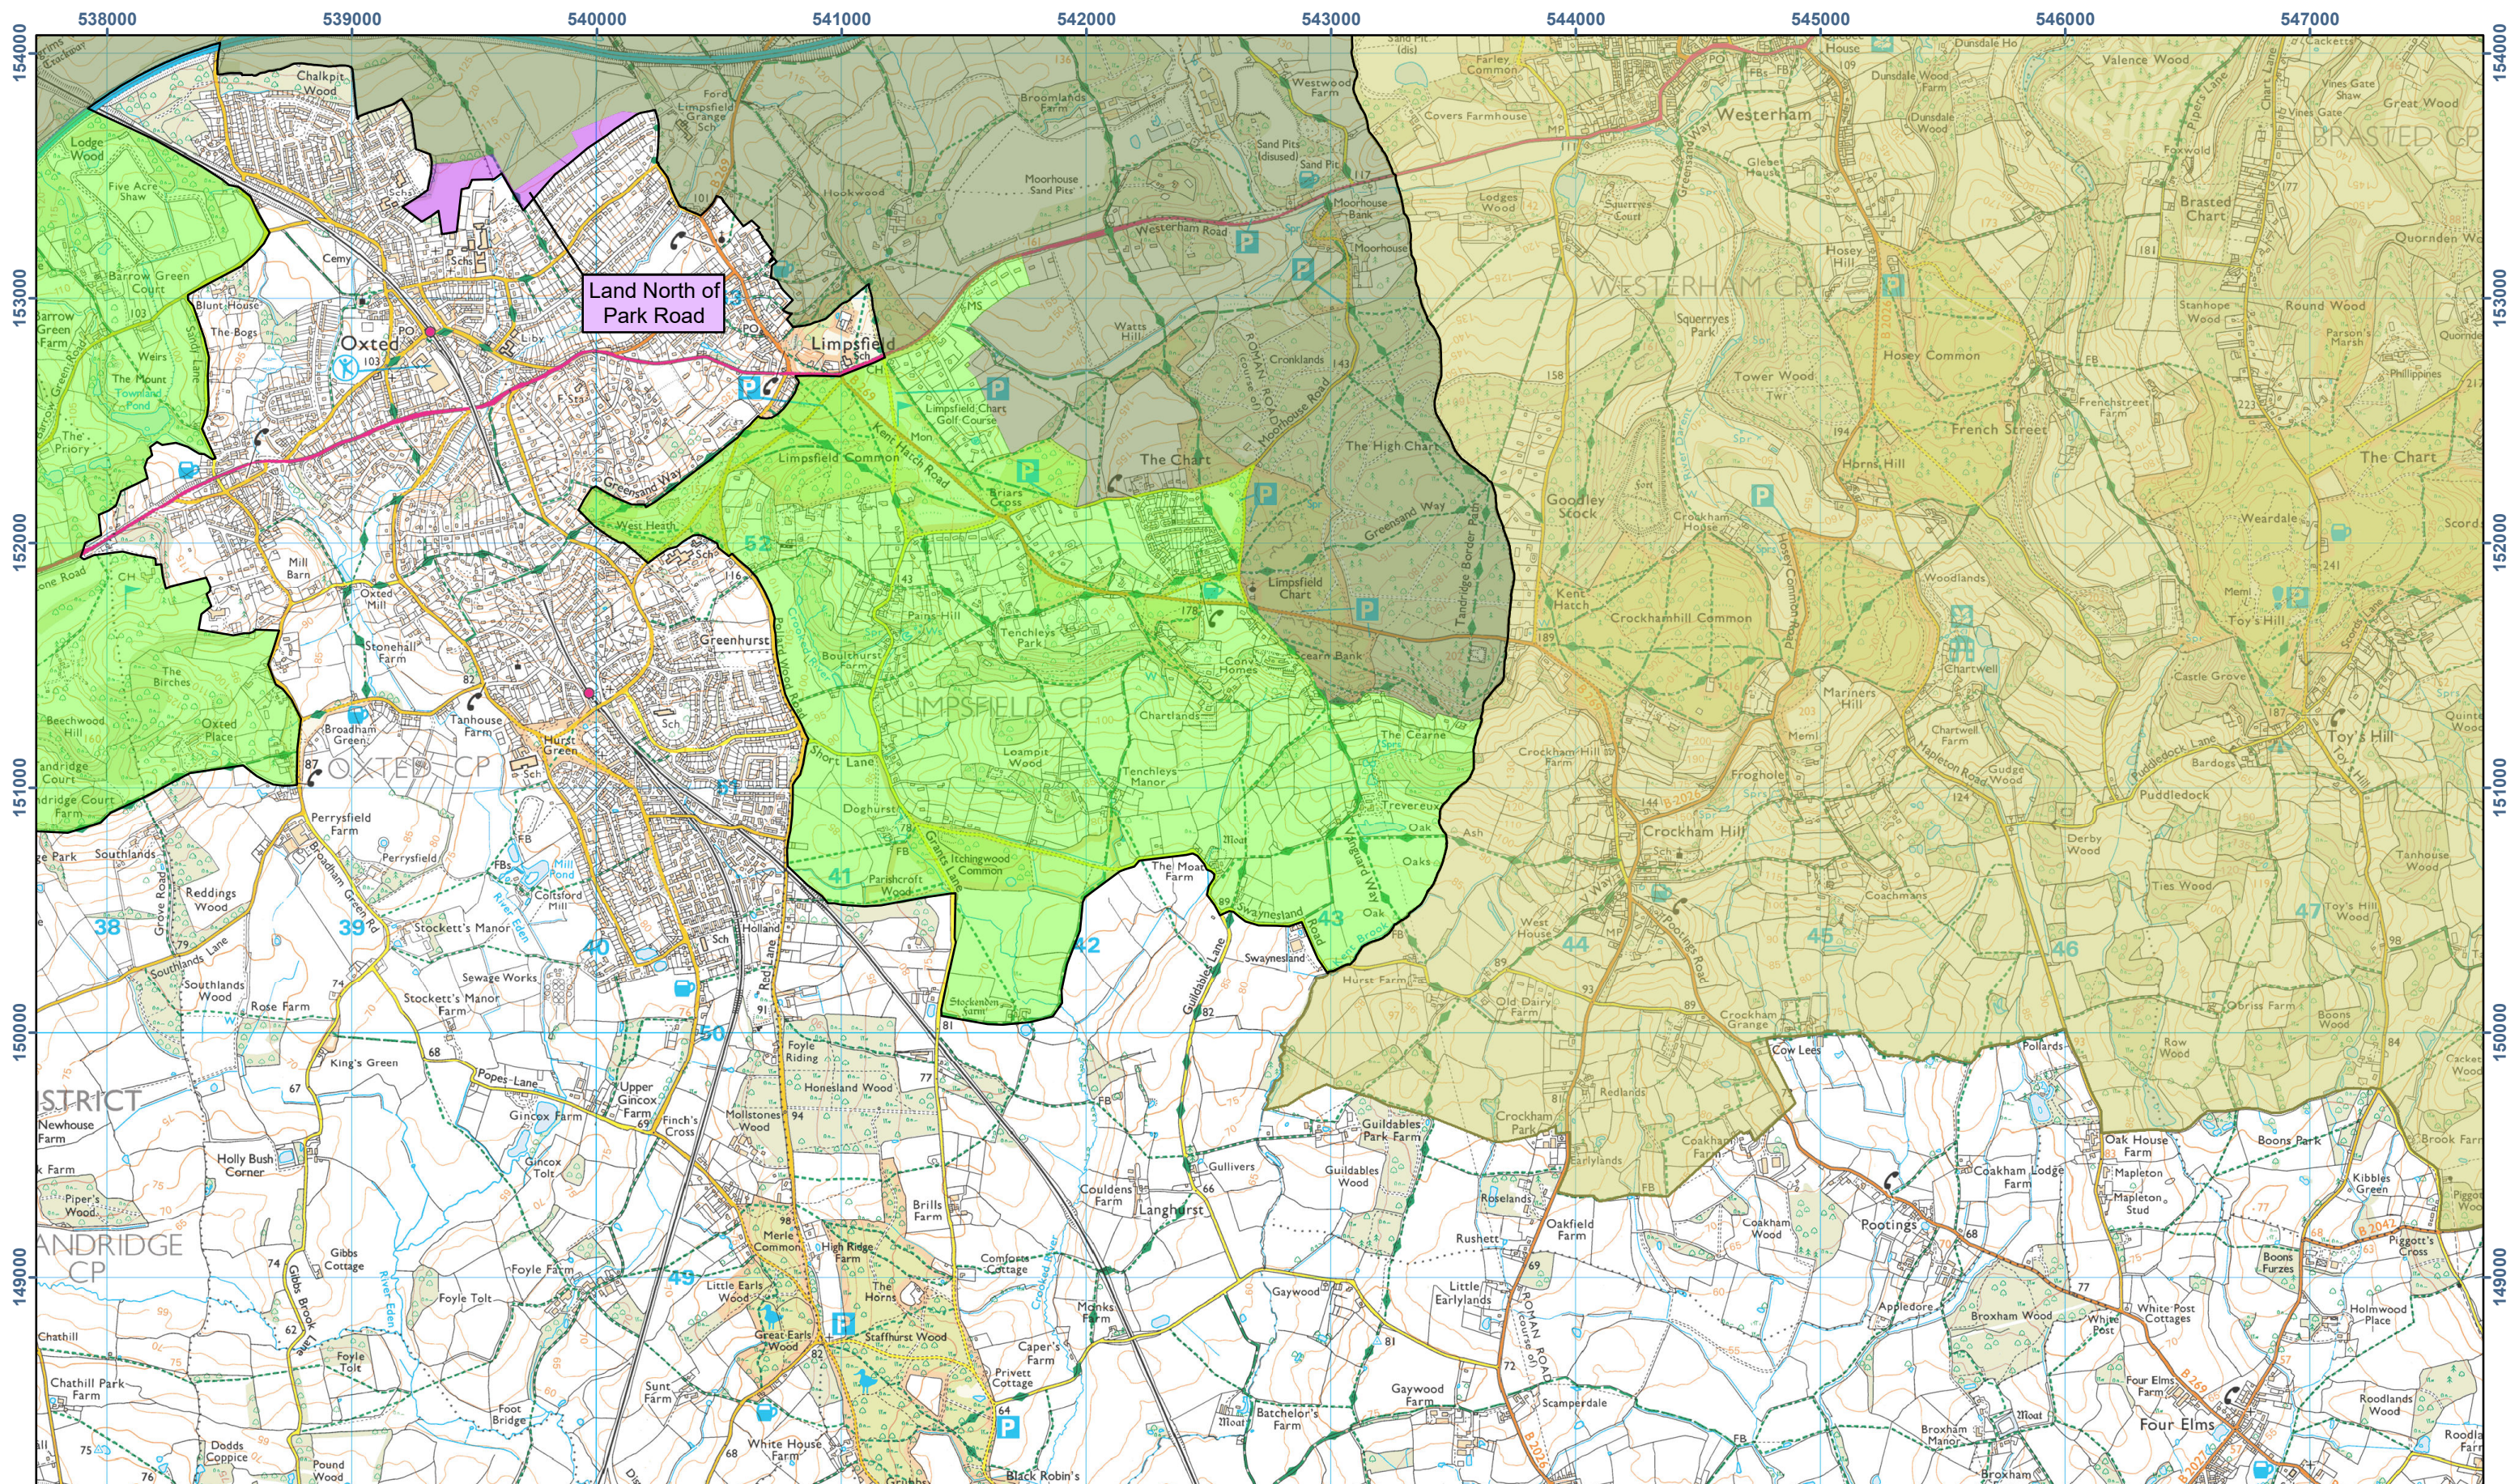

Land North of  
Park Road

OXTED CP


GREENHURST CP

LIMPSFIELD CP


WESTERHAM CP

ANDRIDGE CP

ANDRIDGE CP

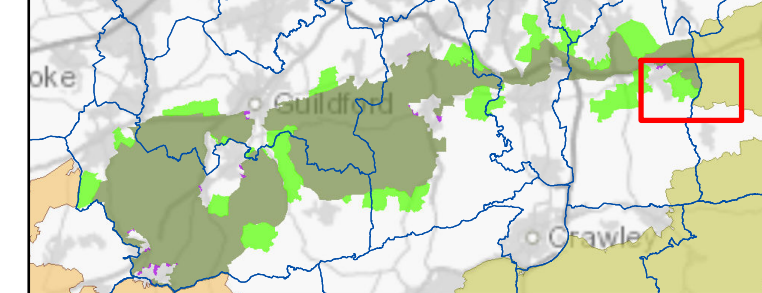

Coordinate System: British National Grid  
Scale at A3: 1:25,000

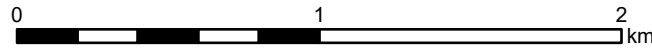

- Surrey Hills AONB
- Other AONBs

- Proposed Boundary
- Proposed Boundary Extension
- Proposed Minor Boundary Refinement



**Surrey Hills AONB  
Boundary Variation Project  
Statutory Consultation 2023**



**Fig.23  
Limsfield**